


1 Block G - East (Cheap Street) Elevation
1 : 200




2 Block G - West (New Street) Elevation
1 : 200



3 Block G - South (Mays Lane) Elevation
1 : 200

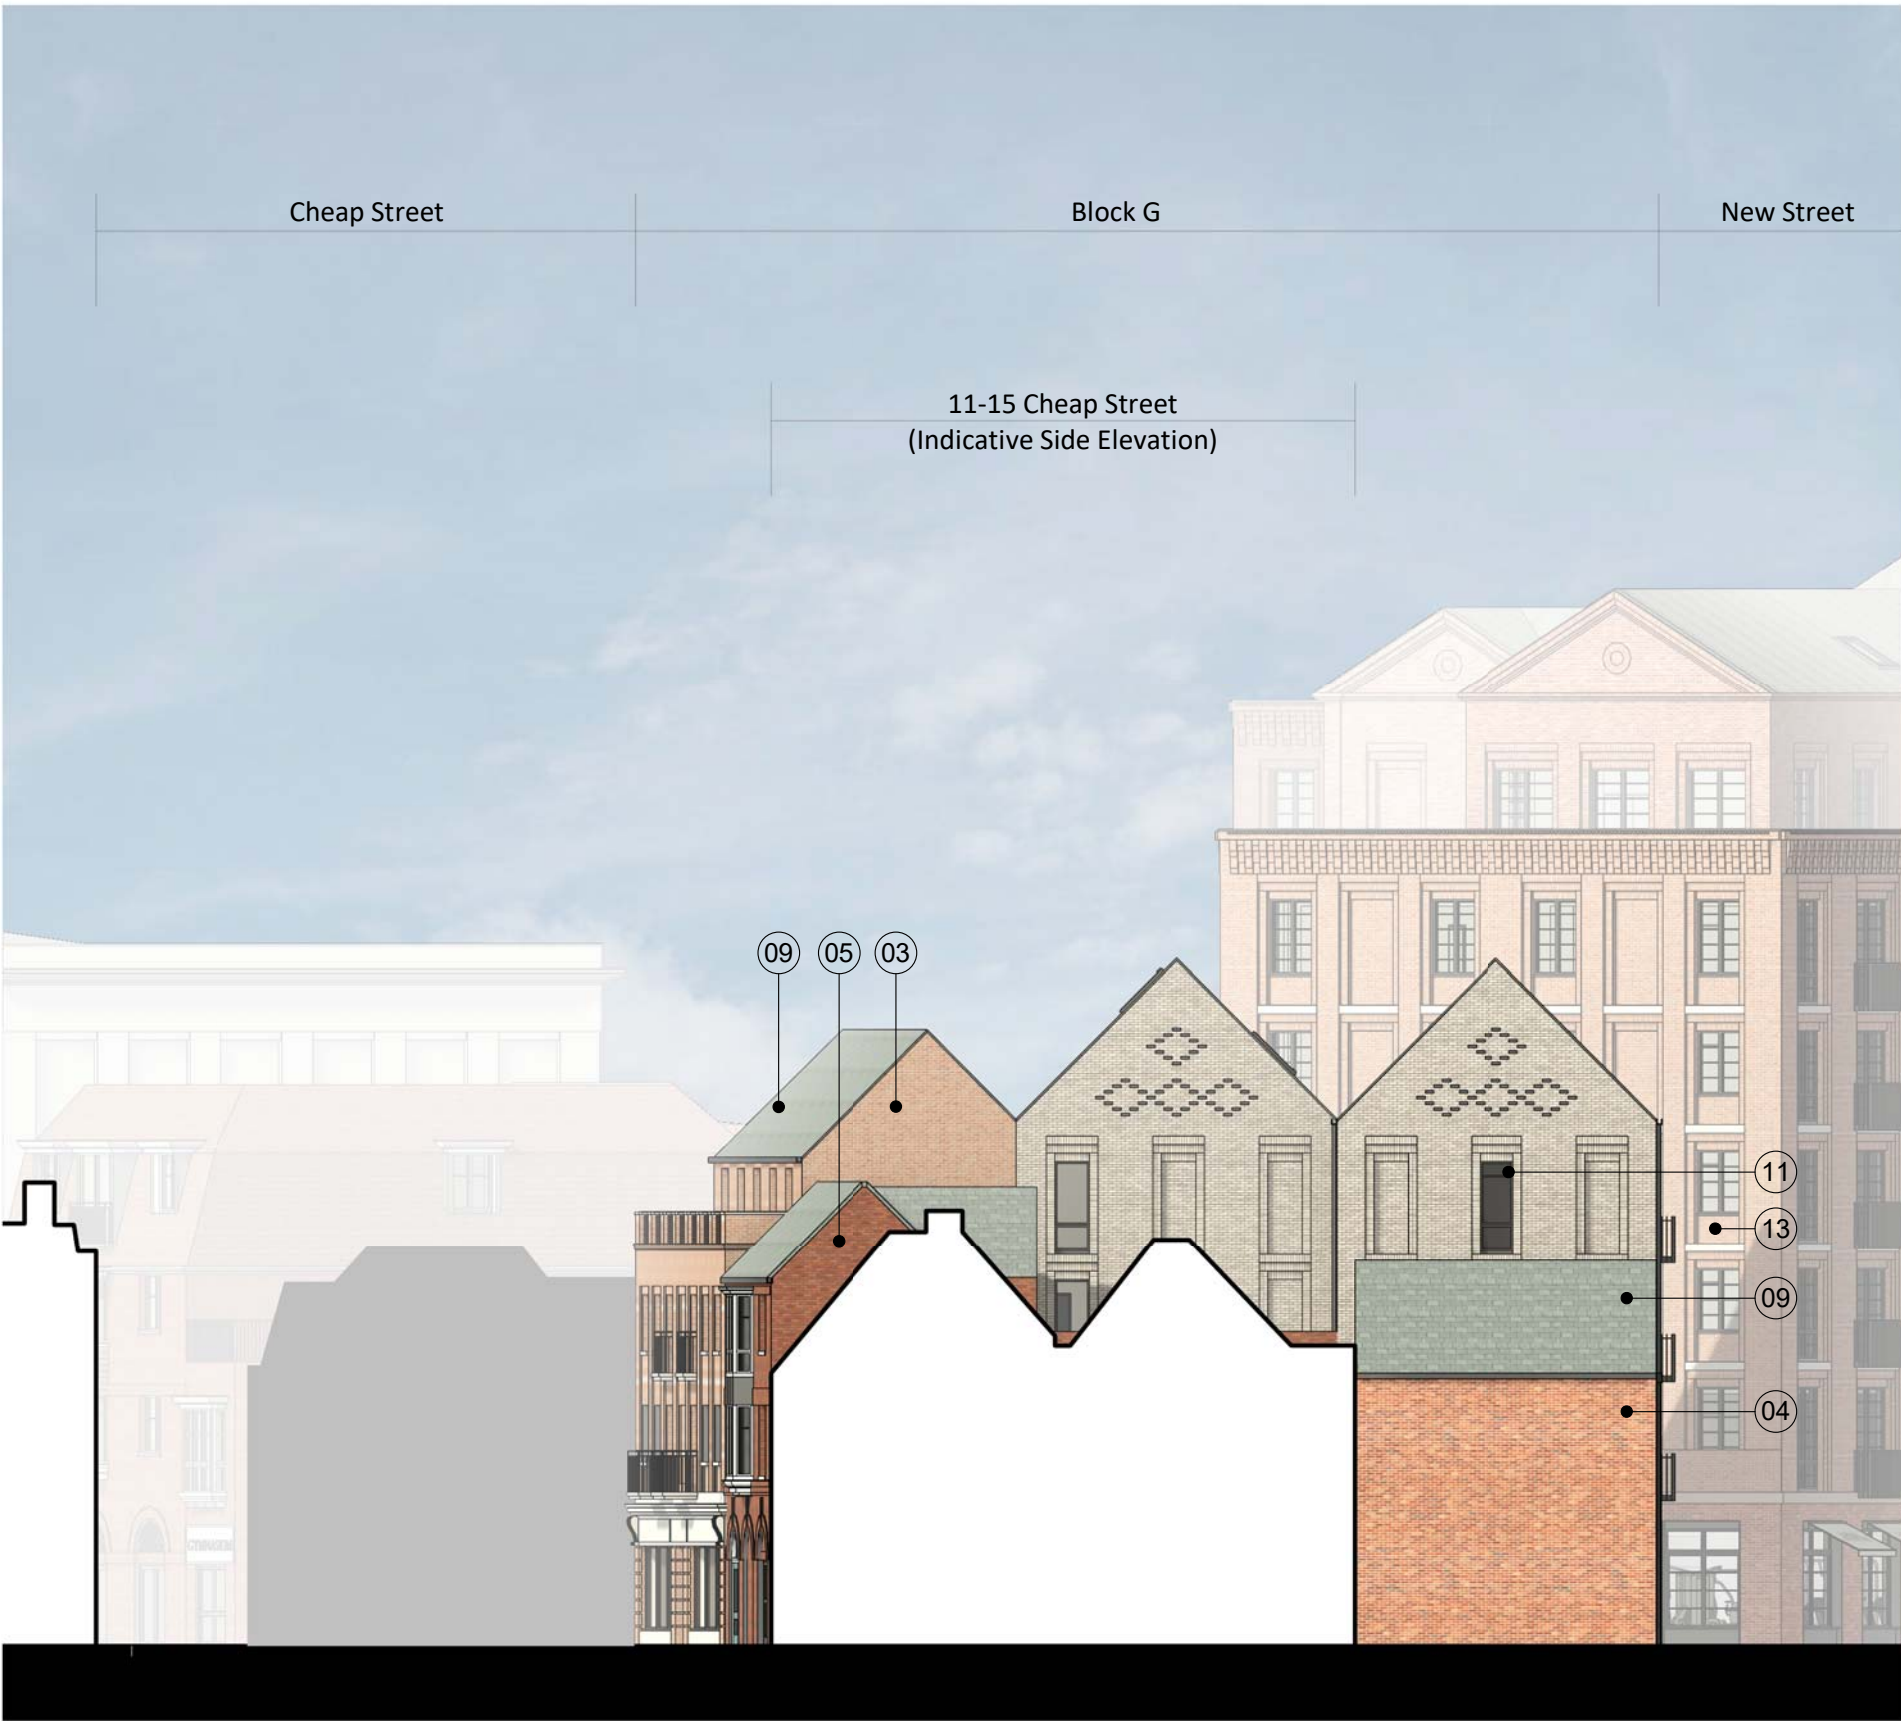

4 Block G - North Elevation
1 : 200

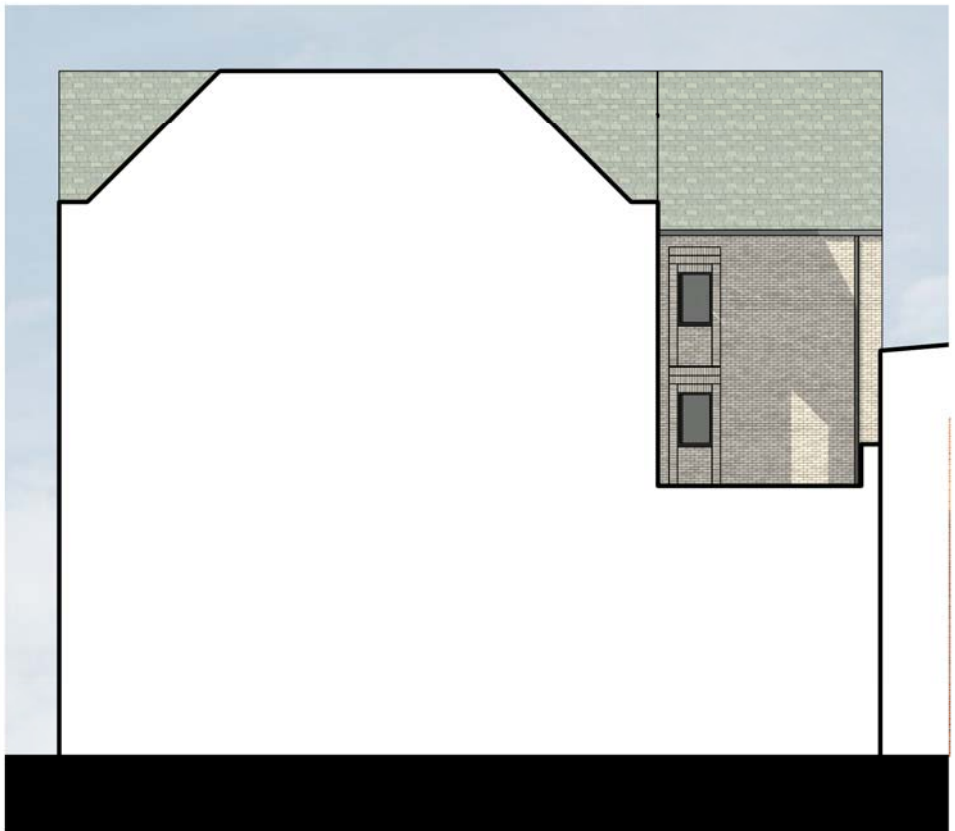



5 Block G - Part Elevation 1
1 : 200



6 Block G - Part Elevation 2
1 : 200


MATERIAL NOTES

- 01 Brick - Beige
- 02 Brick - Light Grey
- 03 Brick - Light Red
- 04 Brick - Red
- 05 Brick - Dark Red
- 06 Brick - Blue
- 07 GRC or Similar - Light Grey
- 08 GRC or Similar - Dusty Pink
- 09 Roof Tiles
- 10 Standing Seam Metal Roof - Dark Grey
- 11 Window / Door Frame - Dark Grey
- 12 Window / Door Frame - Bronze Effect
- 13 Metal Railing / Details - Dark Grey
- 14 Metal Railing / Details - Bronze Effect
- 15 Expanded Mesh
- 16 Brick Detail to Parapet
- 17 White Render
- 18 Window/ Door Frame - White
- 19 White GFRG Detailing
- 20 Brick - Diamond Pattern
- 21 Clay Hanging Wall Tiles
- 22 Window/ Door Frame - Dark Green
- 23 Standing Seam Metal Roof - Dark Brown
- 24 Solid Panels to Sky Bridge
- 25 Light Grey Render
- 26 Obscure Glass Windows

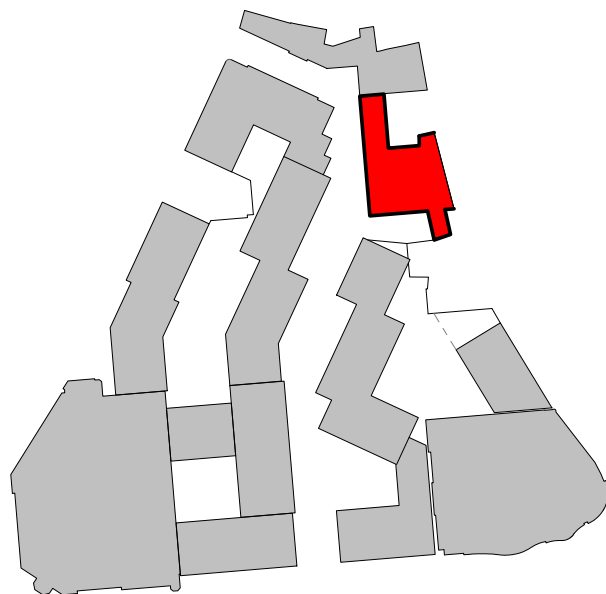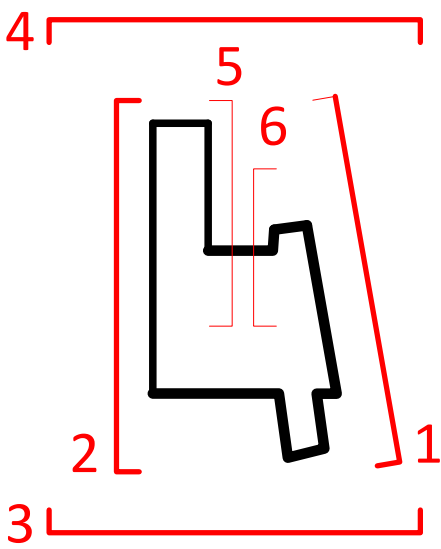

NOTES
CONSULTANTS
- Refer to highways consultant's drawings for details
- Refer to landscape consultant's drawings for details
AREAS
- Refer to area schedule
© Copyright Reserved. ColladoCollins Architects Ltd

| Rev | Notes | Date | By | Auth |
|------|-----------------------------------|------------|----|------|
| P1 | Issued for Planning Submission | 12/02/2021 | | |
| P2 | Massing reduced (HE's comments) | 03/08/2021 | | |
| P1.2 | Elevations Issue for Comment | 07/07/2023 | MM | RC |
| P14 | Pre-Planning Issue | 16/09/2023 | MM | RC |
| PA | PLANNING SUBMISSION | 06/09/2023 | MM | RC |
| PB | Post-planning amendments | 12/10/2023 | MM | RC |
| P18 | Revised to HE comments | 29/11/2023 | MM | RC |
| P19 | Revised to Fire Engineer comments | 01/12/2023 | MM | RC |

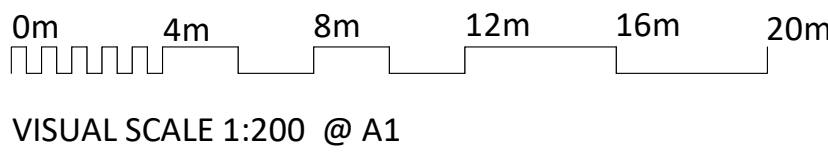

ColladoCollins Architects

17-19 Foley Street
London W1W 6DW
T 020 7580 3490
F 020 7580 2917
info@colladocollins.com
www.colladocollins.com

Date: 29/01/2020
Drawn By: LK
Checked by: RC
Scale @ A1: As indicated
Scale @ A3: 1 : 400
CAD File No:

LOCHAILORT

Eagle Quarter, Newbury
Proposed Elevations - Block G

PLANNING
20011

P3-111

P19
Revision