



Rev	Date	Iss. By	App. By	Description
P1	18/07/23	ELF	ELF	Permitted Layout
P2	20/07/23	ELF	ELF	Permitted Elevations
P3	24/07/23	ELF	ELF	Landscaping Elevations, Windows to GP
P4	20/07/23	ELF	ELF	Landscaping Layout
P5	03/08/23	ELF	ELF	Plot Deck moved to the end of the office, Deck Leveler and Office Access
P6	08/08/23	ELF	ELF	Unit Dock Leveler
P7	09/08/23	ELF	ELF	Unit Dock Leveler
P8	10/08/23	ELF	ELF	Unit Dock Leveler
P9	10/08/23	ELF	ELF	Unit Dock Leveler
P10	14/08/23	ELF	ELF	Unit Dock Leveler

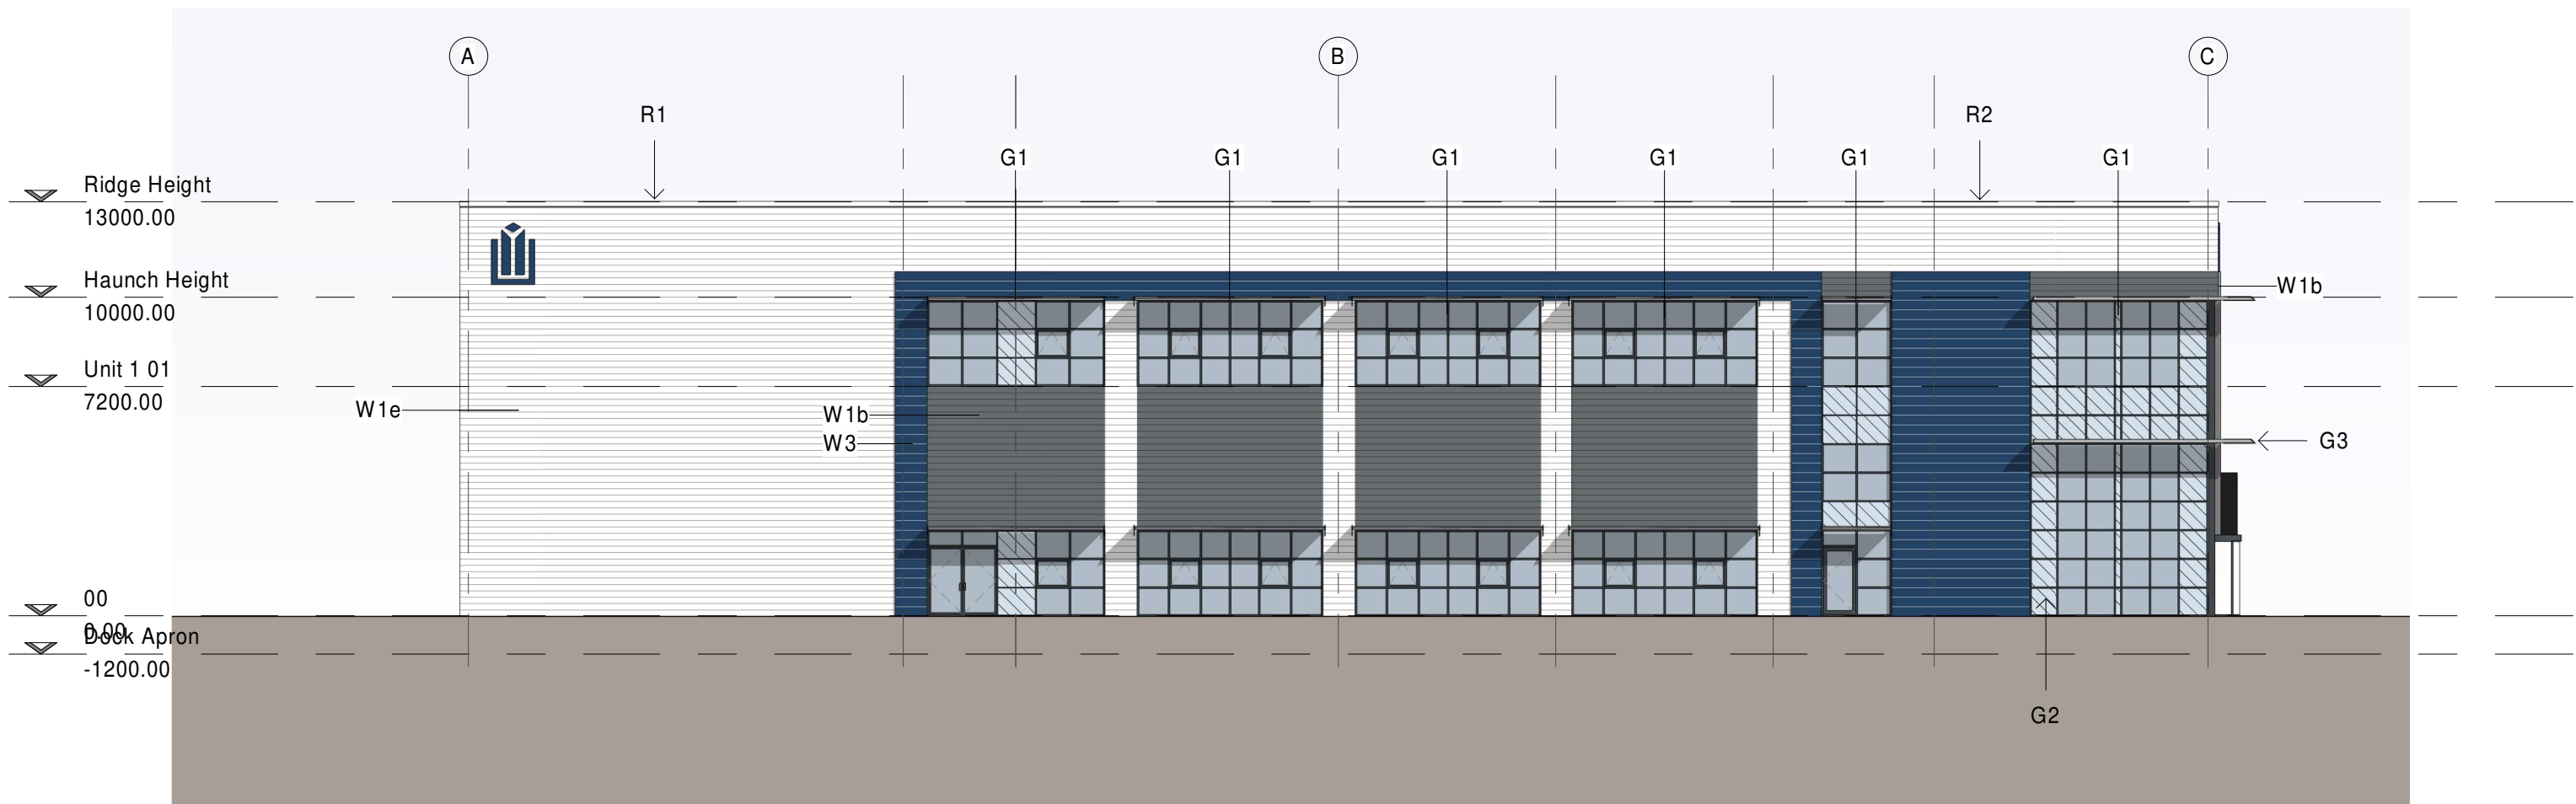

Side Elevation Unit 1
1 : 200



Unit 1 3D View 1

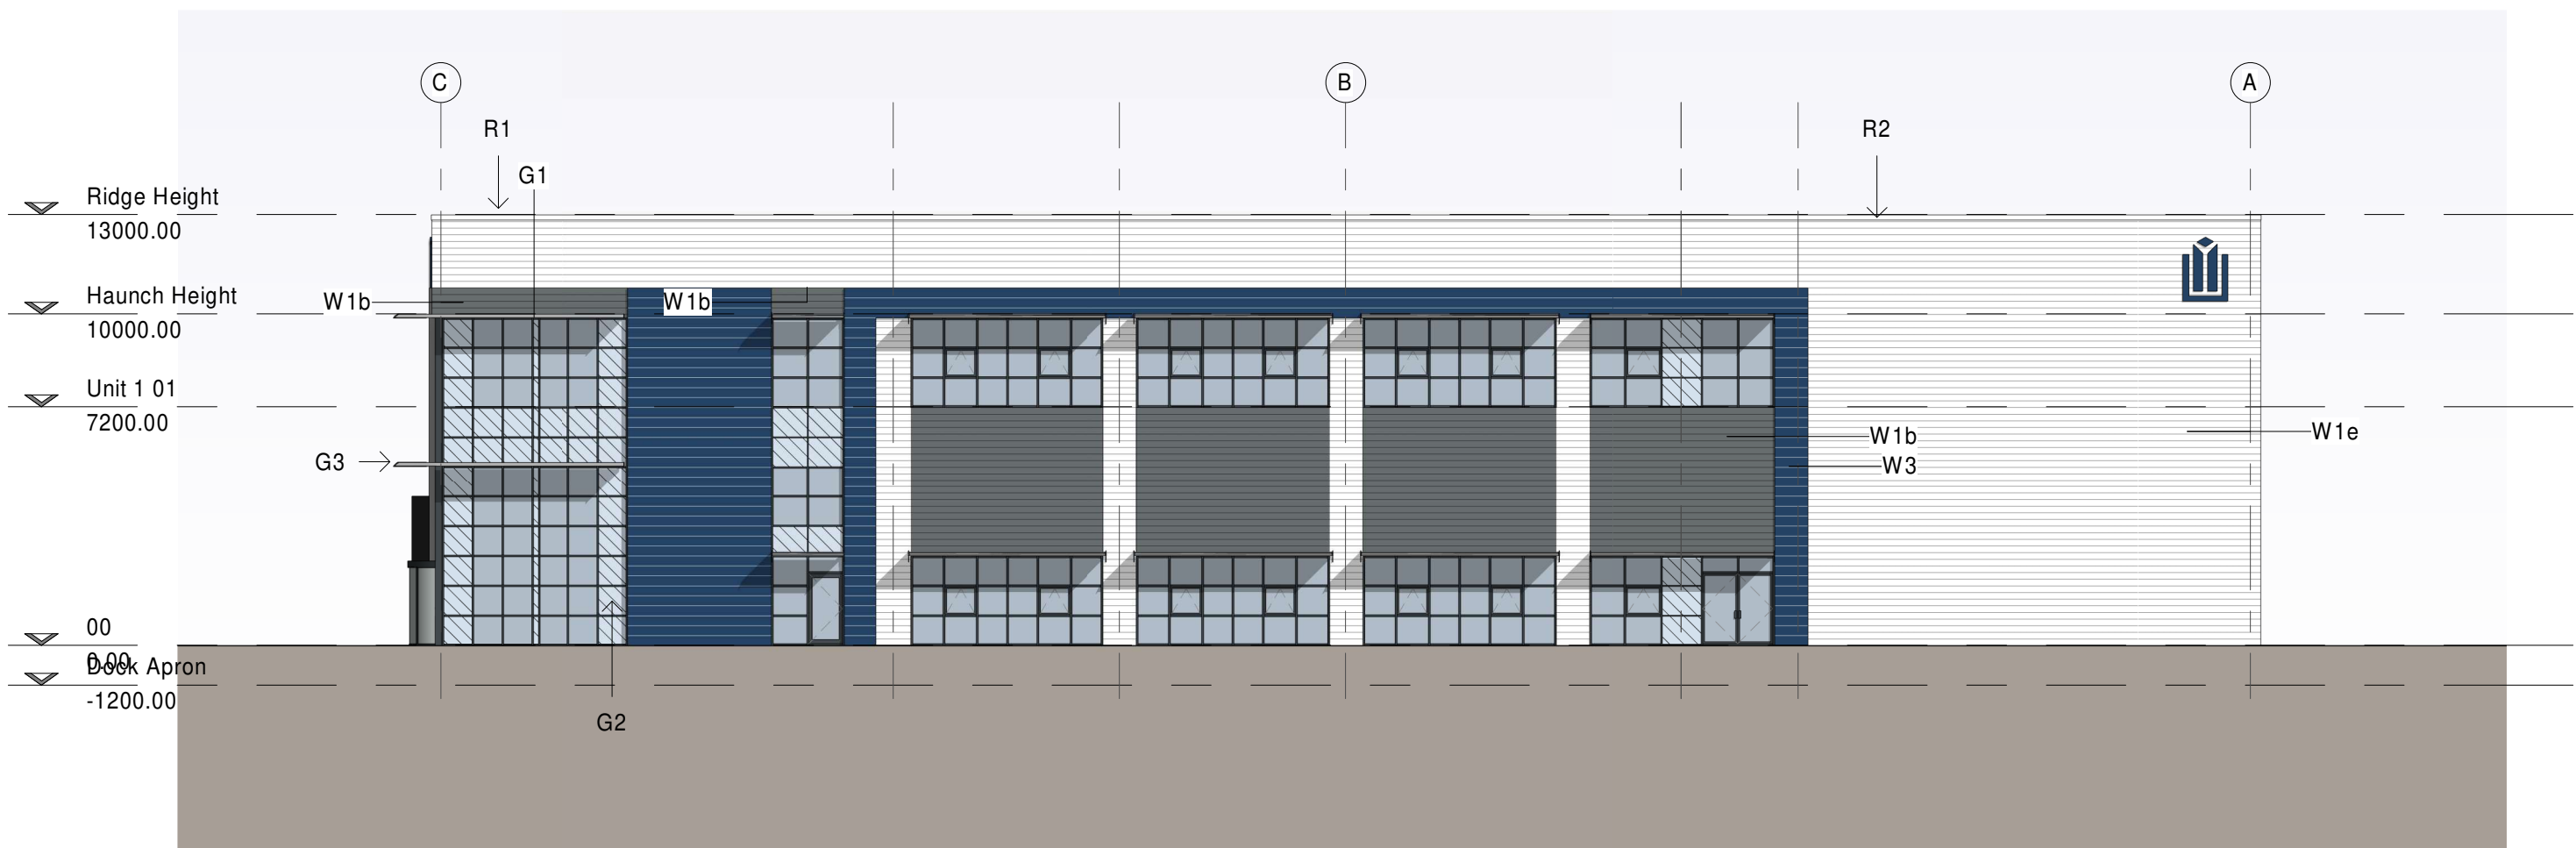


Side Elevation Unit 2
1 : 200



Unit 2 3D View 2



Front Elevation
1 : 200

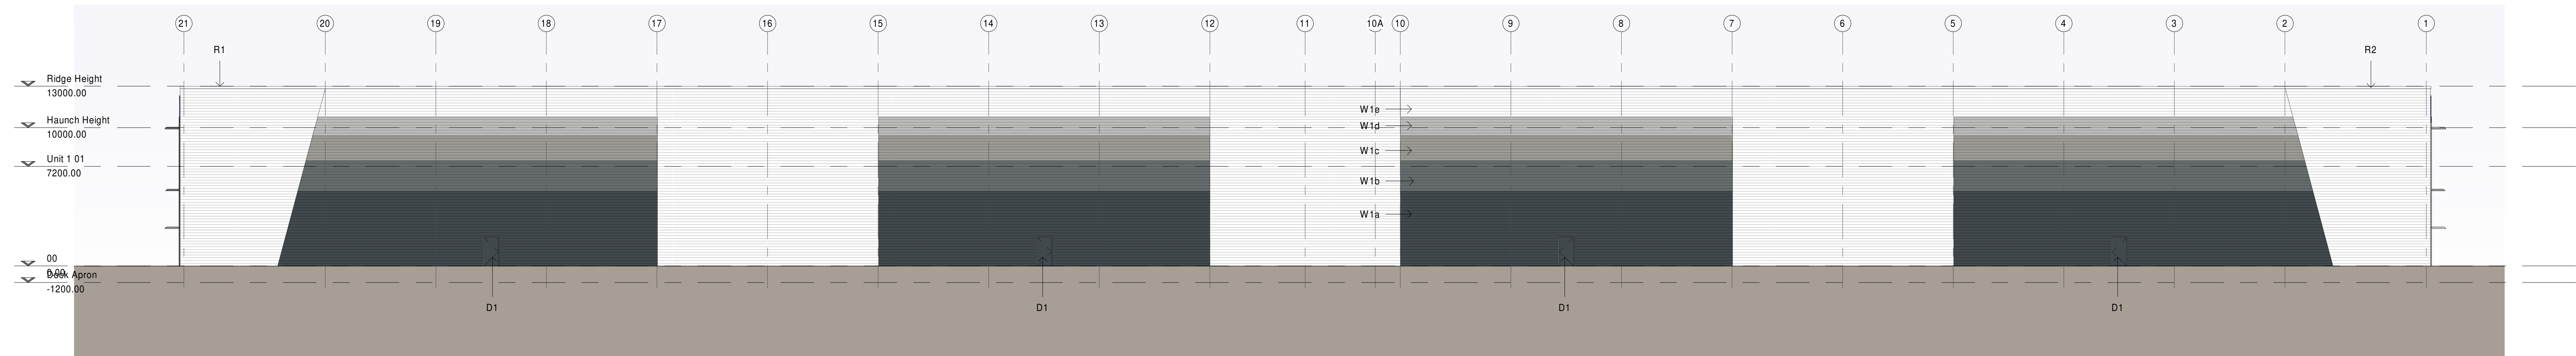

Rear Elevation
1 : 200

MATERIALS KEY

D1 - Personnel door & frame
External Colour: Anthracite RAL 7016

D2 - Dock Leveler Door
External Colour: Anthracite RAL 7016

D2A - Euro Dock Leveler Door
External Colour: Anthracite RAL 7016

D3 - Level Access Door
External Colour: Anthracite RAL 7016

D4 - Revolving entrance doors.
External Finish:Stainless Steel Grain (AISI 316)

WAREHOUSE EXTERNAL WALLS

W1a - Horizontally laid trapezoidal cladding system
External Finish & Colour: HPS 200 Ultra, Anthracite RAL 7016

W1b - Horizontally laid trapezoidal cladding system
External Finish & Colour: HPS 200 Ultra, Slate Grey RAL 7012

W1c - Horizontally laid trapezoidal cladding system
External Finish & Colour: HPS 200 Ultra, Orion RAL 9007

W1d - Horizontally laid trapezoidal cladding system
External Finish & Colour: HPS 200 Ultra, Colour Sirius RAL 9006

W1e - Horizontally laid trapezoidal cladding system
External Finish & Colour: HPS 200 Ultra, White RAL 9003

W2 - Concrete Prowall

OFFICE EXTERNAL WALLS

W3 - Composite cladding (CA 300MR) laid horizontally
External Finish & Colour: Colour Sargasso Blue RAL 5003

ROOF

Colour: Goosewing Grey RAL 7038

R1 - Eaves, fascia and soffit in pressed metal.
Colour: RAL 7038

R2 - Warehouse Parapet Flashing in pressed metal
Colour: White RAL 9003

GLAZING

G1 - PPC aluminium curtain walling system incl. tinted glazing.
External colour: Anthracite RAL 7016

G2 - Spandrel / look a like panel

G3 - Brise soleil above windows Colour Anthracite RAL 7016

PANATTONI

SGP

Architects + Masterplanners

Waterfront House
2a Smith Way
Grove Park
Enderby
Leicester LE19 1SX

t: +44 (0)116 247 0557

www.stephengeorge.co.uk

These, Reading

Drawing Name: Elevations

Drawing Stage: Planning

Status: 50

SGP File Ref: 18-095-SGP-ZZ-ZZ-M3-0001

SGP Project No: 18-095-06/07/23 ELF MMS 1:200 @ A0 PA

Drawing Number: 18-095-SGP-ZZ-ZZ-DR-A-131300

Page Count: 10/10



SCALE 1:200