




Rev	Date	Iss. By	App. By	Description
P1	18/07/23	ELF	ELF	Revised Layout
P2	21/07/23	ELF	ELF	Revised Floor Plans
P3	04/07/23	ELF	ELF	Updated Layout
P4	08/08/23	ELF	ELF	Issued for Planning

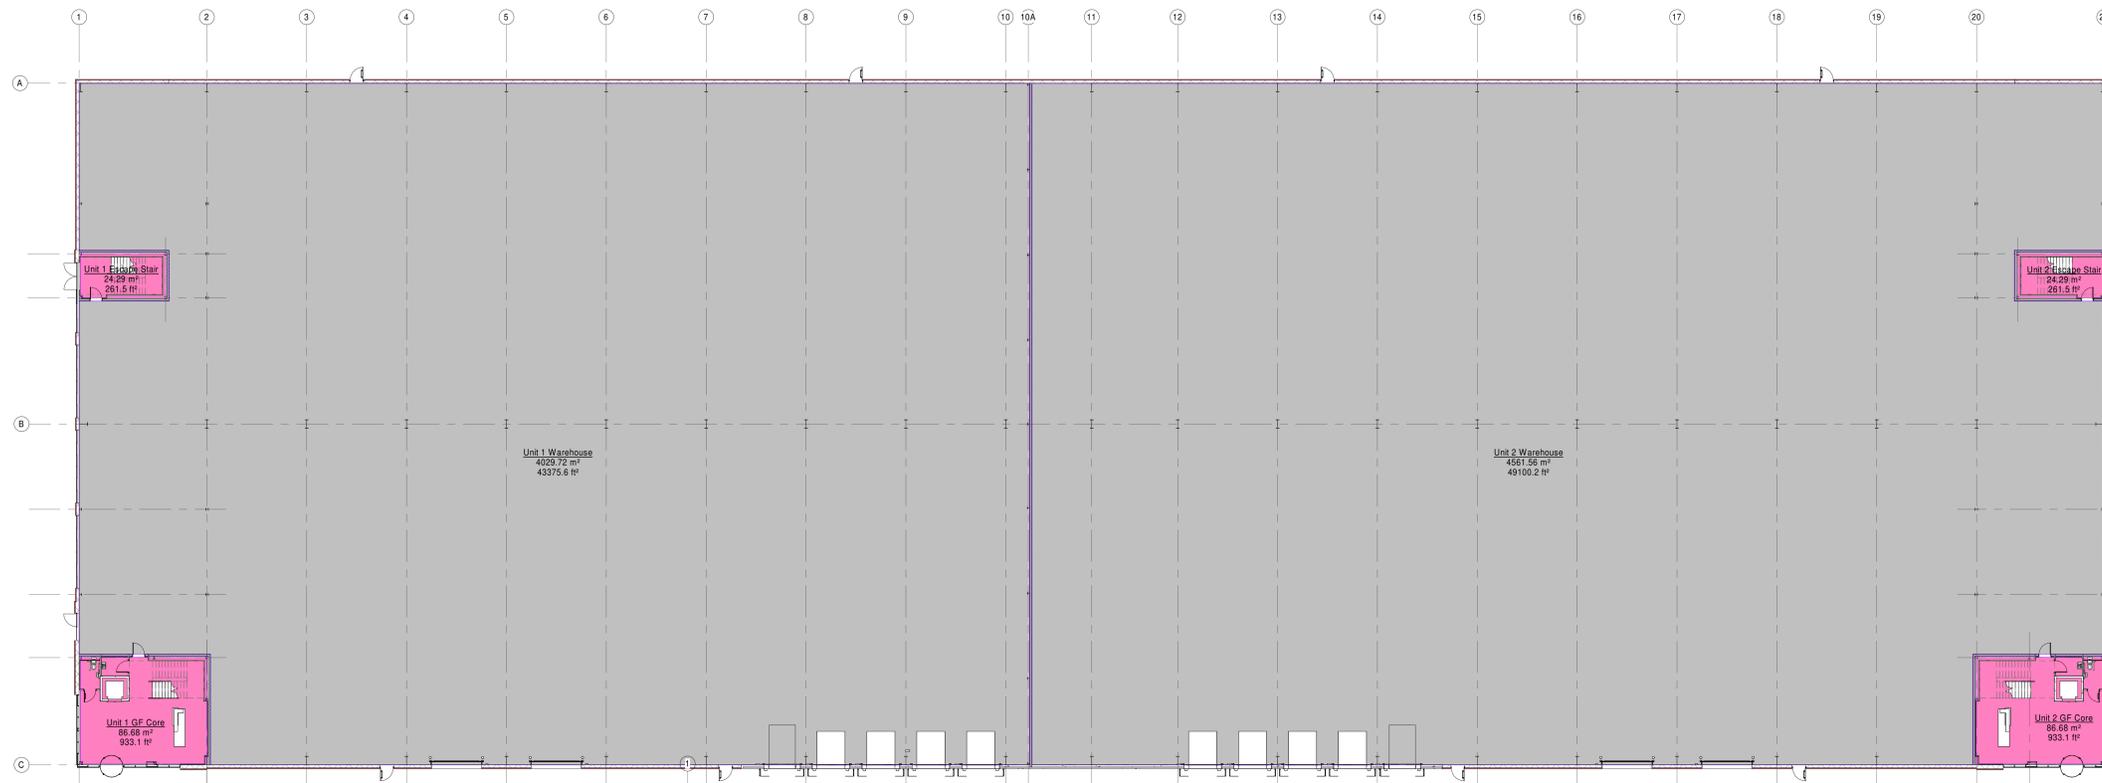


00
1 : 200

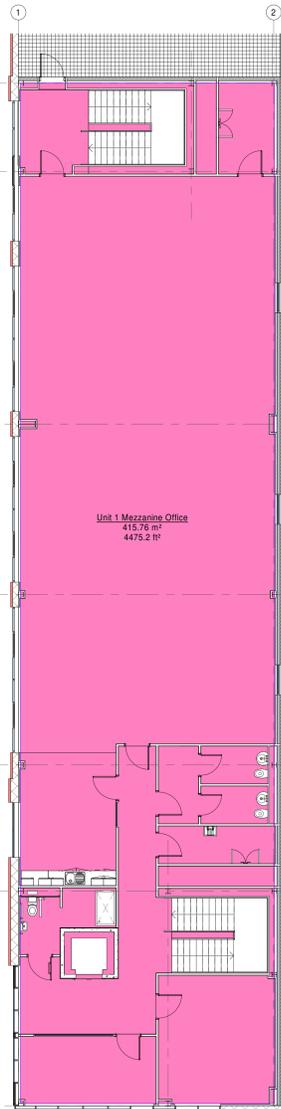


Unit 1 01
1 : 100

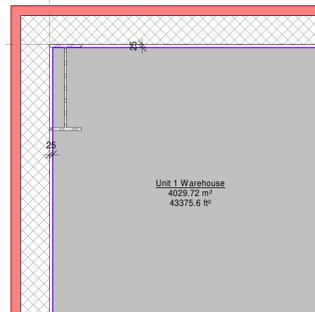

00 Tolerance Detail to Warehouse
1 : 20

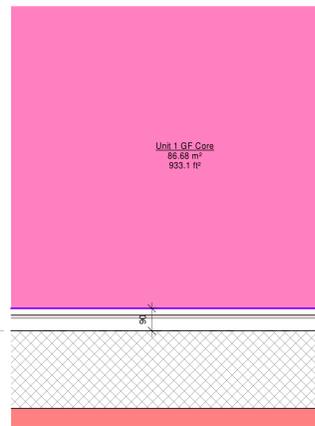

00 Tolerance Detail 02
1 : 10

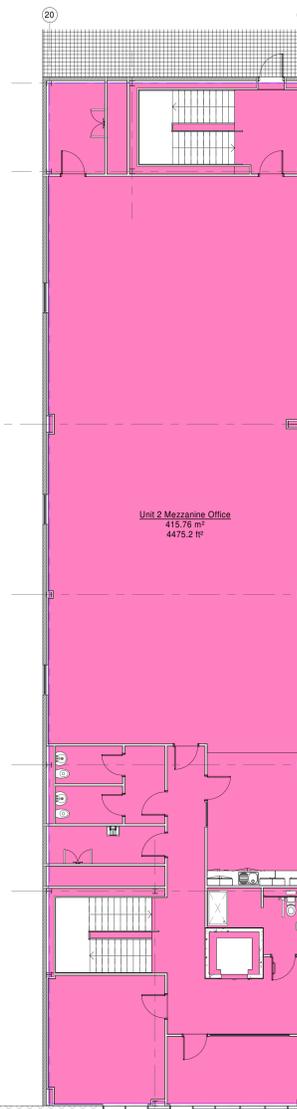

Unit 2 01
1 : 100

UNIT 1 GIA Area Schedule		
Name	Area (m²)	Area (ft²)
Unit 1 Escape Stair	24.29 m²	261.48 ft²
Unit 1 GF Core	86.68 m²	933.06 ft²
Unit 1 Mezzanine Office	415.76 m²	4,475.16 ft²
Unit 1 Warehouse	4,029.72 m²	43,375.58 ft²
	4,556.45 m²	49,045.27 ft²

UNIT 2 GIA Area Schedule		
Name	Area (m²)	Area (ft²)
Unit 2 Escape Stair	24.29 m²	261.48 ft²
Unit 2 GF Core	86.68 m²	933.06 ft²
Unit 2 Mezzanine Office	415.76 m²	4,475.16 ft²
Unit 2 Warehouse	4,561.56 m²	49,100.20 ft²
	5,088.29 m²	54,769.90 ft²

TOTAL GIA		
Name	Area (m²)	Area (ft²)
<varies>	9,644.75 m²	103,815.17 ft²
	9,644.75 m²	103,815.17 ft²

Area figures are measured and calculated generally in accordance with theRICS New Rules of Measurement (NRM) First Edition or RICS Standard Methods of Measurement (SM) Edition 7, and have been calculated in metric units unless otherwise stated. Construction tolerances, overhangs and details are collected from the design team. All existing building that remains in situ is included in the measured area. All existing building that remains in situ is included in the measured area. All new building that remains in situ is included in the measured area.



PANATTONI
SGP
Architects + Masterplanners
Waterfront House
2a Smith Way
Grove Park
Enderby
Leicester LE19 1SX
t: +44 (0)116 247 0557
www.stephengeorge.co.uk
These: Reading
Drawing Name: GIA Plans
Drawing Stage: Planning
Status: 00
SGP File Ref: 18-095-SGP-ZZ-22-M3-0001
18-095 18/07/23 ELF MMS As Issued @ A0 P4
SGP Project No. Date Created Scale
Drawing Number:
18-095-SGP-ZZ-DR-A-920100
Project Code: 18-095-SGP-ZZ-DR-A-920100

This drawing, the works and concepts depicted are copyright of Stephen George + Partners LLP and may not be reproduced or made use of, either directly or indirectly without express written consent. All heights, levels, sizes and dimensions to be checked on site before any work is put to hand. Information shown on this drawing that is produced by others has not been verified by Stephen George + Partners LLP and no liability is accepted for its accuracy. This document is prepared for the sole use of the documented recipient and Stephen George + Partners LLP accepts no liability for use of this document by parties other than the party for whom it was prepared or for purposes other than those for which it was prepared.