


Do not scale from this drawing, except for planning purposes. Any discrepancies are to be reported to WS Planning & Architecture. Refer to Structural Engineers details for structural design criteria. This drawing remains the copyright of WS Planning & Architecture.



As Existing Site Plan

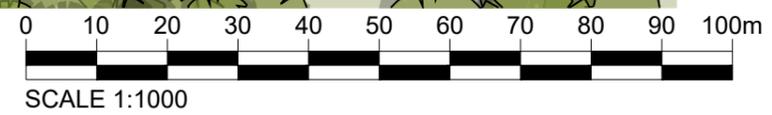

Rev	Date	Description
Surrey Office 5 Pool House Balcroft Rd Reigate RH2 7RP		London Office No.1 Croydon 12-16 Addiscombe Rd Croydon CR0 0XT
Date March 2023		Drawn By NWM
Scale 1:1000@A3		Checked BW
Client Randolph Black		
Project Land south of Sandhill, Hermitage, Thatcham, RG18 9XU		
Title As Existing Site Plan		
Drawing No. J004472-DD-03		Rev.