



PLAN - SCALE 1:500 @ A1

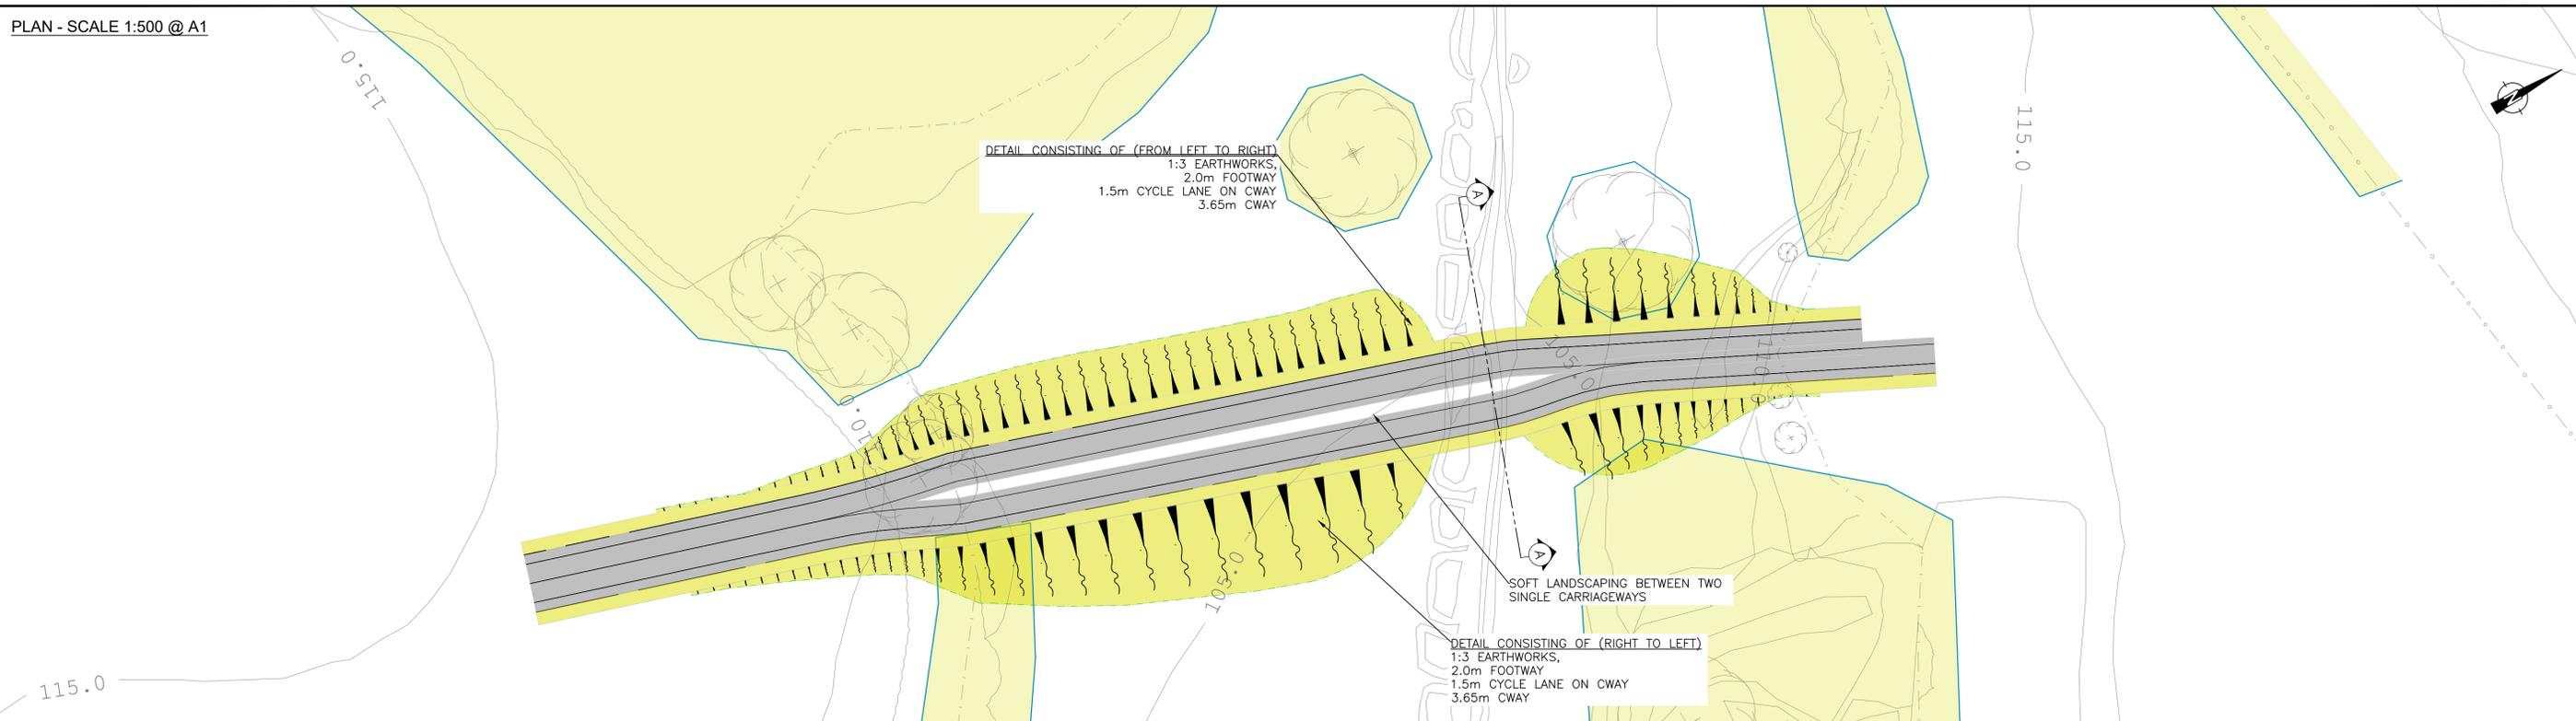


LONGSECTIONS - SCALE 1:500 @ A1

LONG SECTION: Alignment - Left Cway  
SCALE: H:500, V:500  
DATUM: 100.00

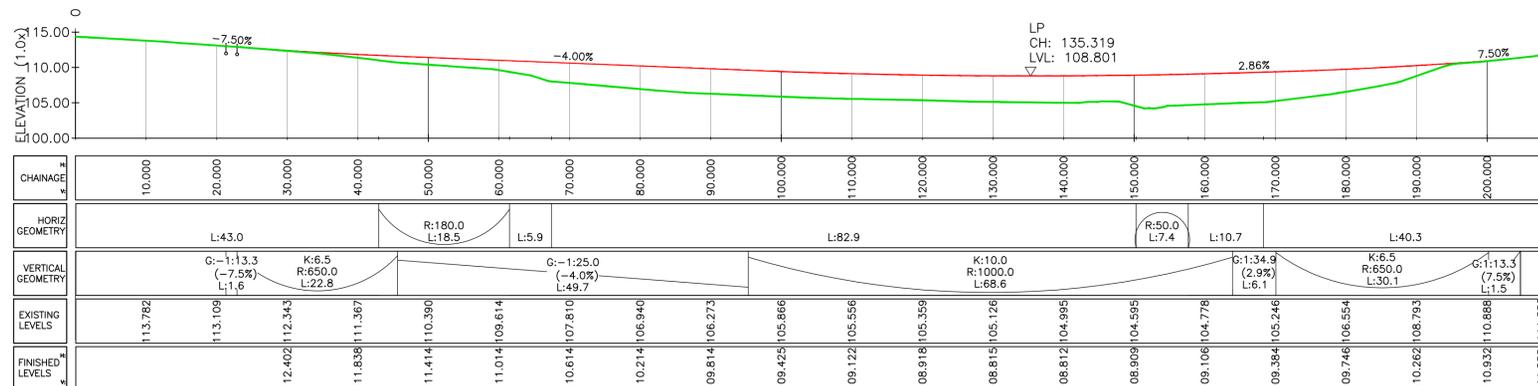


LONG SECTION: Alignment - Right Cway  
SCALE: H:500, V:500  
DATUM: 100.00

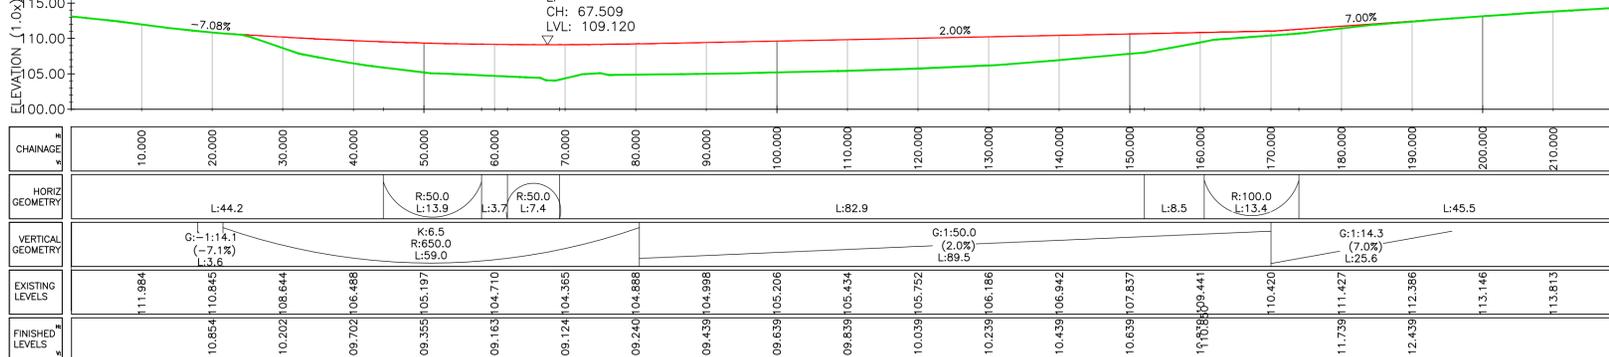

SECTION A-A (AT DITCH) - SCALE 1:500 @ A1

LONG SECTION: A  
SCALE: H:500, V:500  
DATUM: 100.00

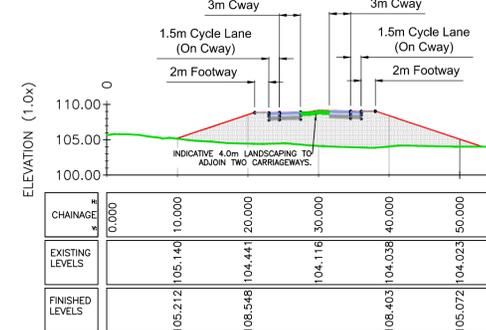

NOTE: THE PROPERTY OF THIS DRAWING AND DESIGN IS VESTED IN VECTOS (INHERITABLE). IT MUST NOT BE COPIED OR REPRODUCED IN ANY WAY WITHOUT THEIR PRIOR WRITTEN CONSENT.

REV	DETAILS	DRAWN	CHECKED	DATE	REV	DETAILS	DRAWN	CHECKED	DATE

NOTES:

- THIS IS NOT A CONSTRUCTION DRAWING AND INTENDED FOR ILLUSTRATIVE PURPOSES ONLY.
- WHITE LINING IS INDICATIVE ONLY.

PROJECT: <b>SANDLEFORD PARK, NEWBURY</b>		CLIENT: <b>BLOOR HOMES</b>	
DRAWING TITLE: <b>PROPOSED ALIGNMENT &amp; CROSS/LONGSECTIONS PARALELL OPTION</b>		 Oxford Place, 61 Oxford Street, Manchester M1 6EQ t: 0161 228 1008 e: enquiries@vectos.co.uk	
DRAWN: TW	CHECKED: NS	DATE: 04.10.19	SCALES: Scale 1:500 at A1
DRAWING NUMBER: VD17562-SK014		REVISION: -	