


Proposed legible directional signage to enhance the feeling of continuity along the route and increase user confidence

1 2 3 4

Indicative Signs

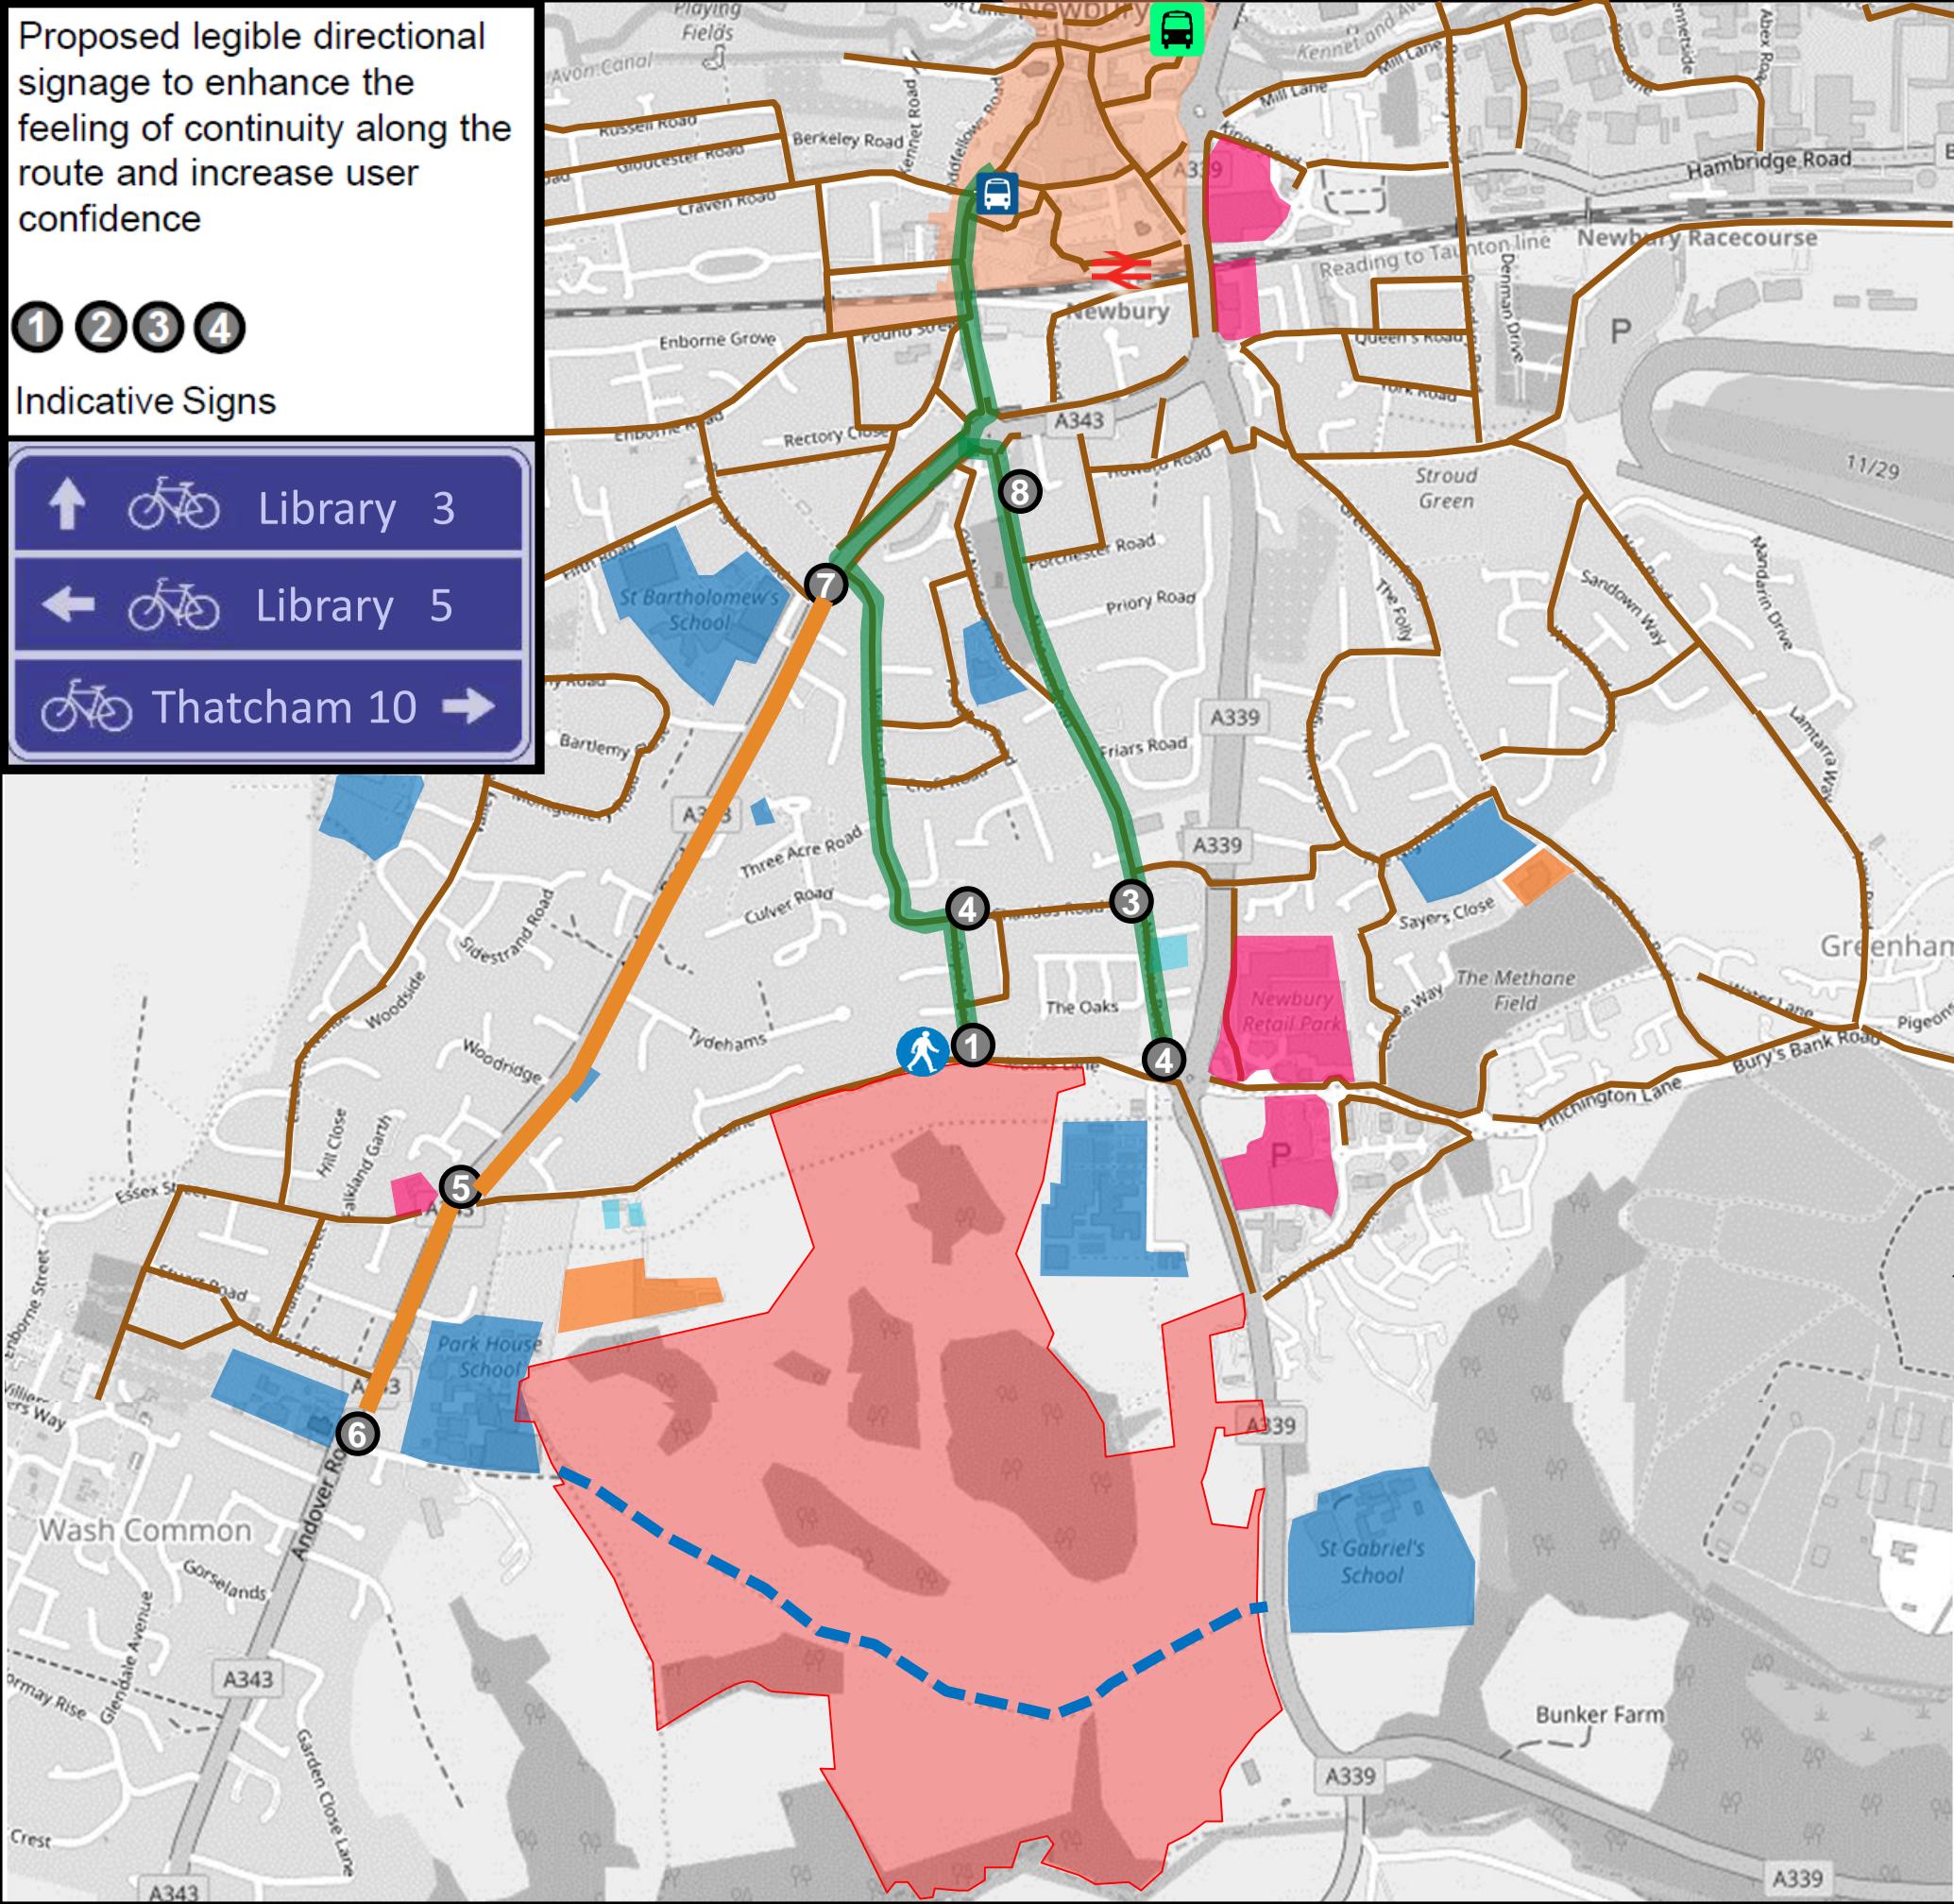

Key

-  Site Location
-  Town Centre Area
-  Existing Pedestrian Crossing
-  Upgrade to a Toucan Crossing
-  Proposed Informal Crossing
-  Existing Cycle Network
-  Cycle Routes to town Centre
-  Improved PROW & Creation of Cycleway
-  Proposed Cycleway
-  Existing Bus Station
-  Proposed Bus Station
-  Education
-  Retail
-  Leisure
-  Healthcare Facilities

Bloor Homes South Midlands

Sandleford Park

Improvements to the Cycle Network

SCALES: **NTS**

DRAWN: AV	CHECKED: AW	DATE: 26/10/2017	REVISION: FINAL
--------------	----------------	---------------------	--------------------




Network Building, 97 Tottenham Court Road, London W1T 4TP
Tel: 020 7580 7373 Email: london@vectos.co.uk www.vectos.co.uk

DRAWING REFERENCE: **Figure 13.3**

Provide legible directional signage to enhance the feeling of continuity along the route and increase user confidence (see photo below)

- 1
- 2
- 3
- 4

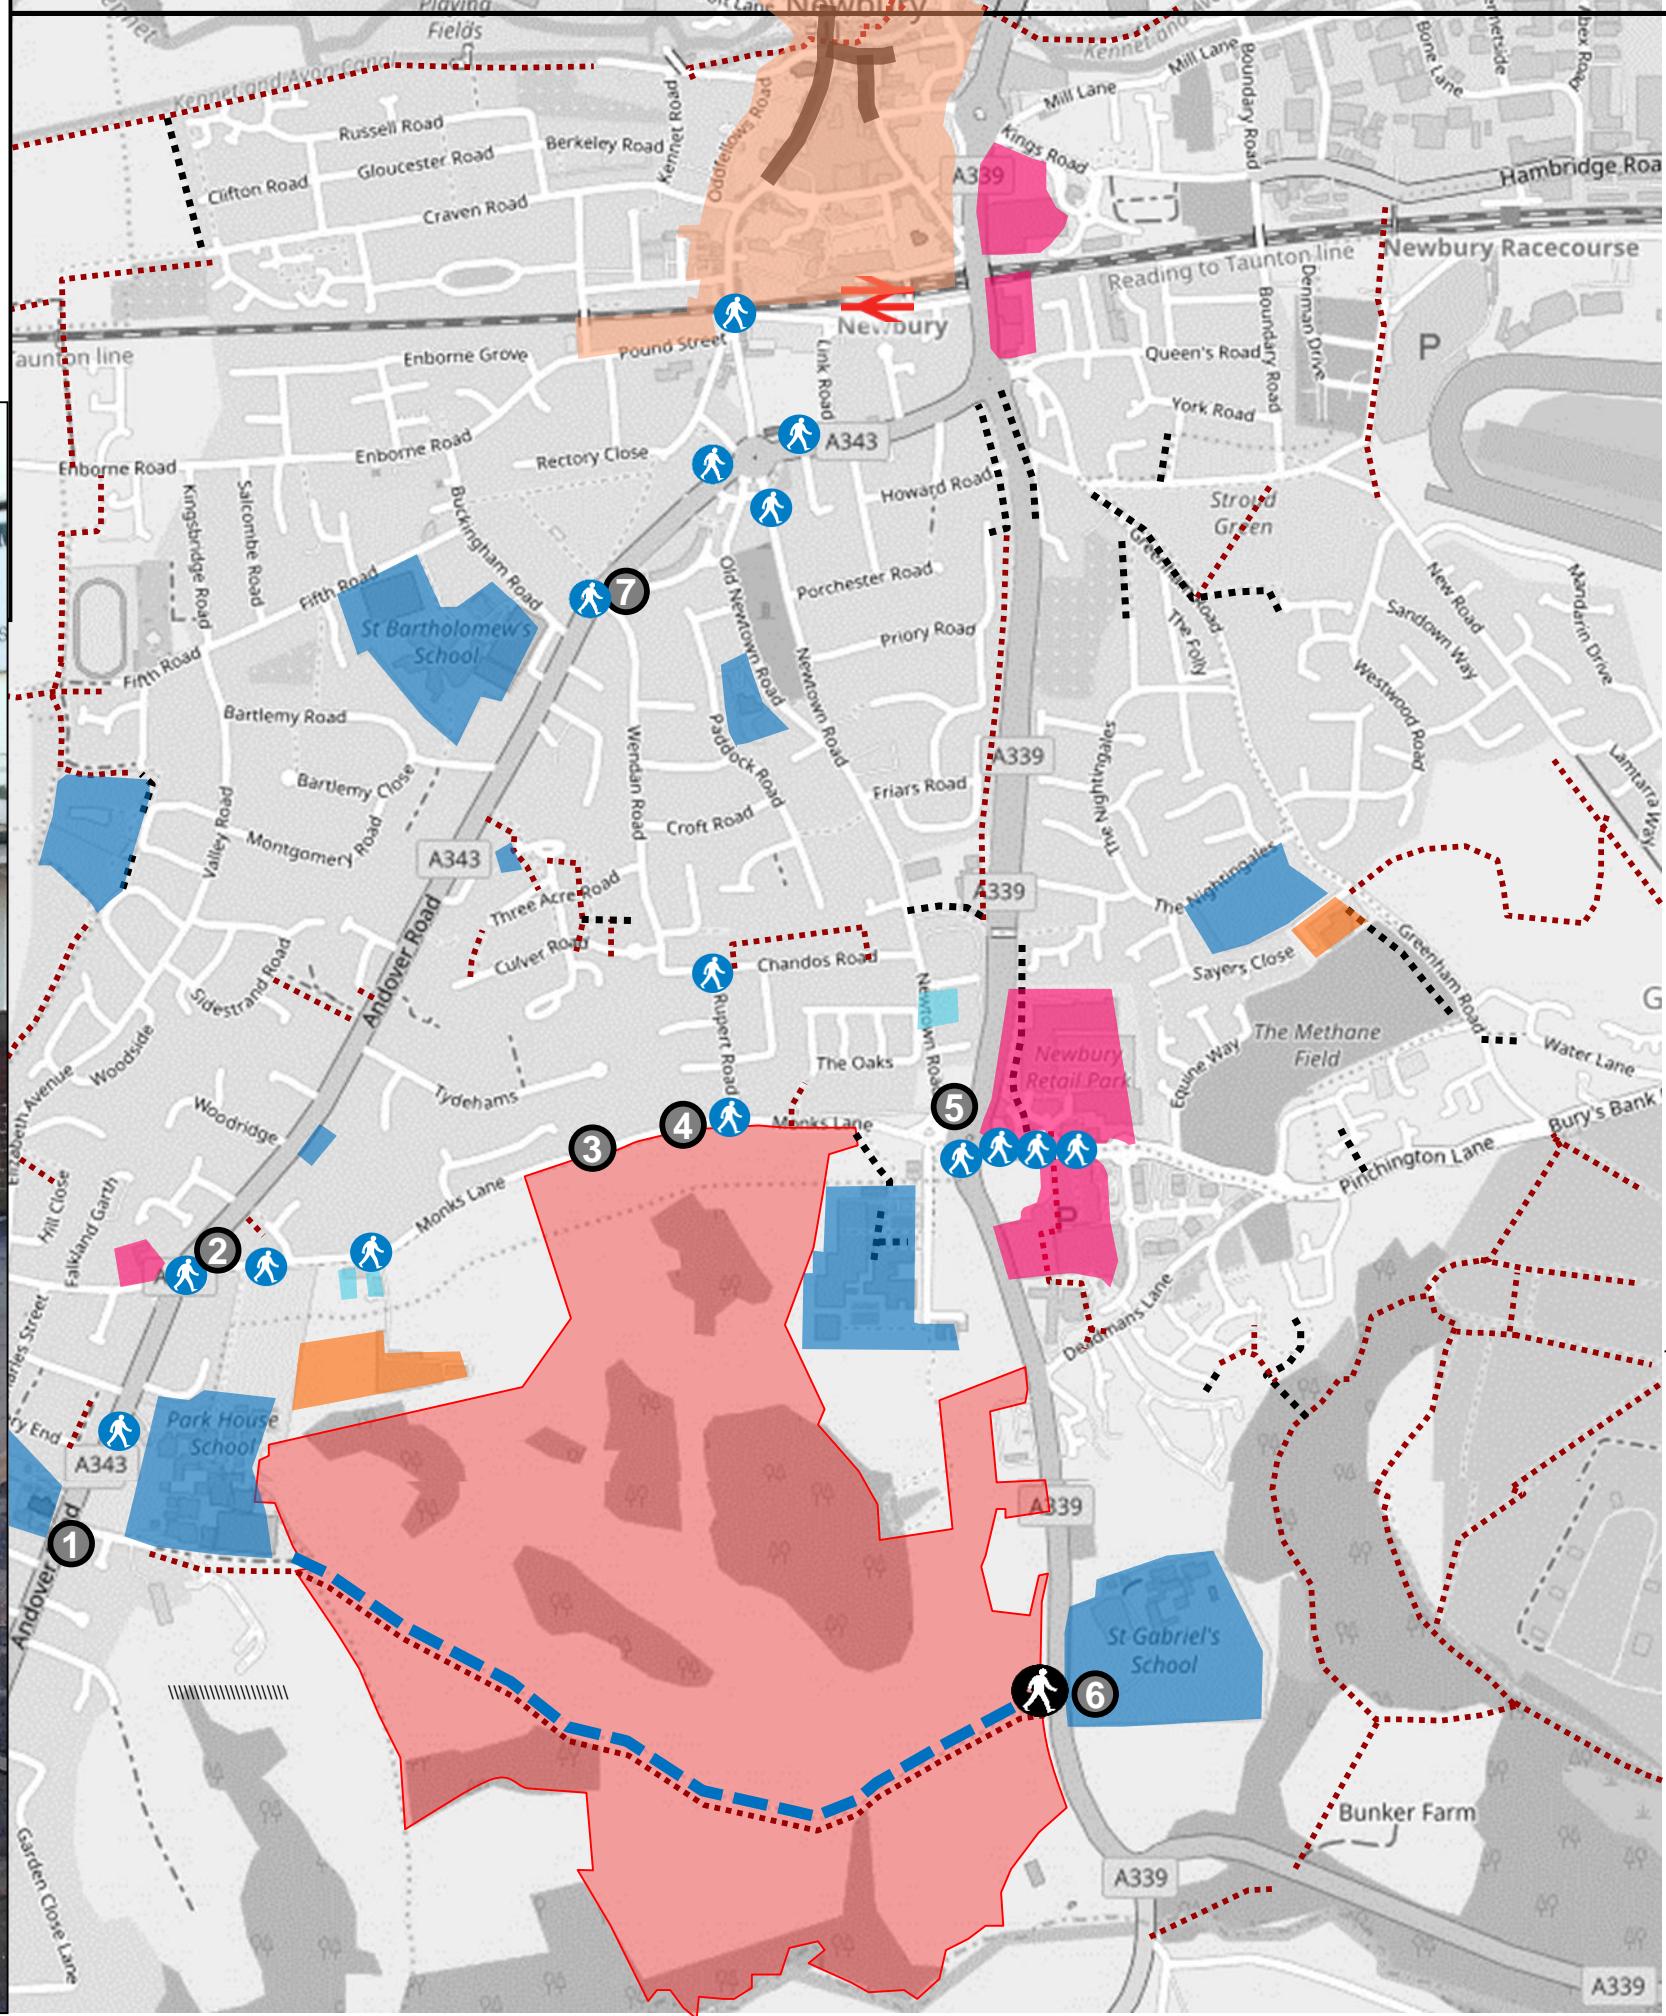

- KEY**
- Site Location
 - Town Centre Area
 - 🚶 Existing Pedestrian Crossing
 - Pedestrianised Area (10am-5pm)
 - Generally accessible walking route
 - Less accessible walking route
 - Improved PROW & Creation of Cycleway

- Local Amenities**
- 🚌 Existing Bus Station
 - 🚌 Proposed Bus Station
 - Education
 - Retail
 - Leisure
 - Healthcare Facilities
 - 🚶 Proposed Pedestrian Crossing

Bloor Homes South Midlands

Sandleford Park

Improvements to the Pedestrian Network

SCALES: NTS

DRAWN: AV	CHECKED: AW	DATE: 26/10/2017	REVISION: FINAL
--------------	----------------	---------------------	--------------------



Network Building, 97 Tottenham Court Road, London W1T 4TP
Tel: 020 7580 7373 Email: london@vectos.co.uk www.vectos.co.uk

DRAWING REFERENCE: Figure 13.3