


Scabbled Entrance

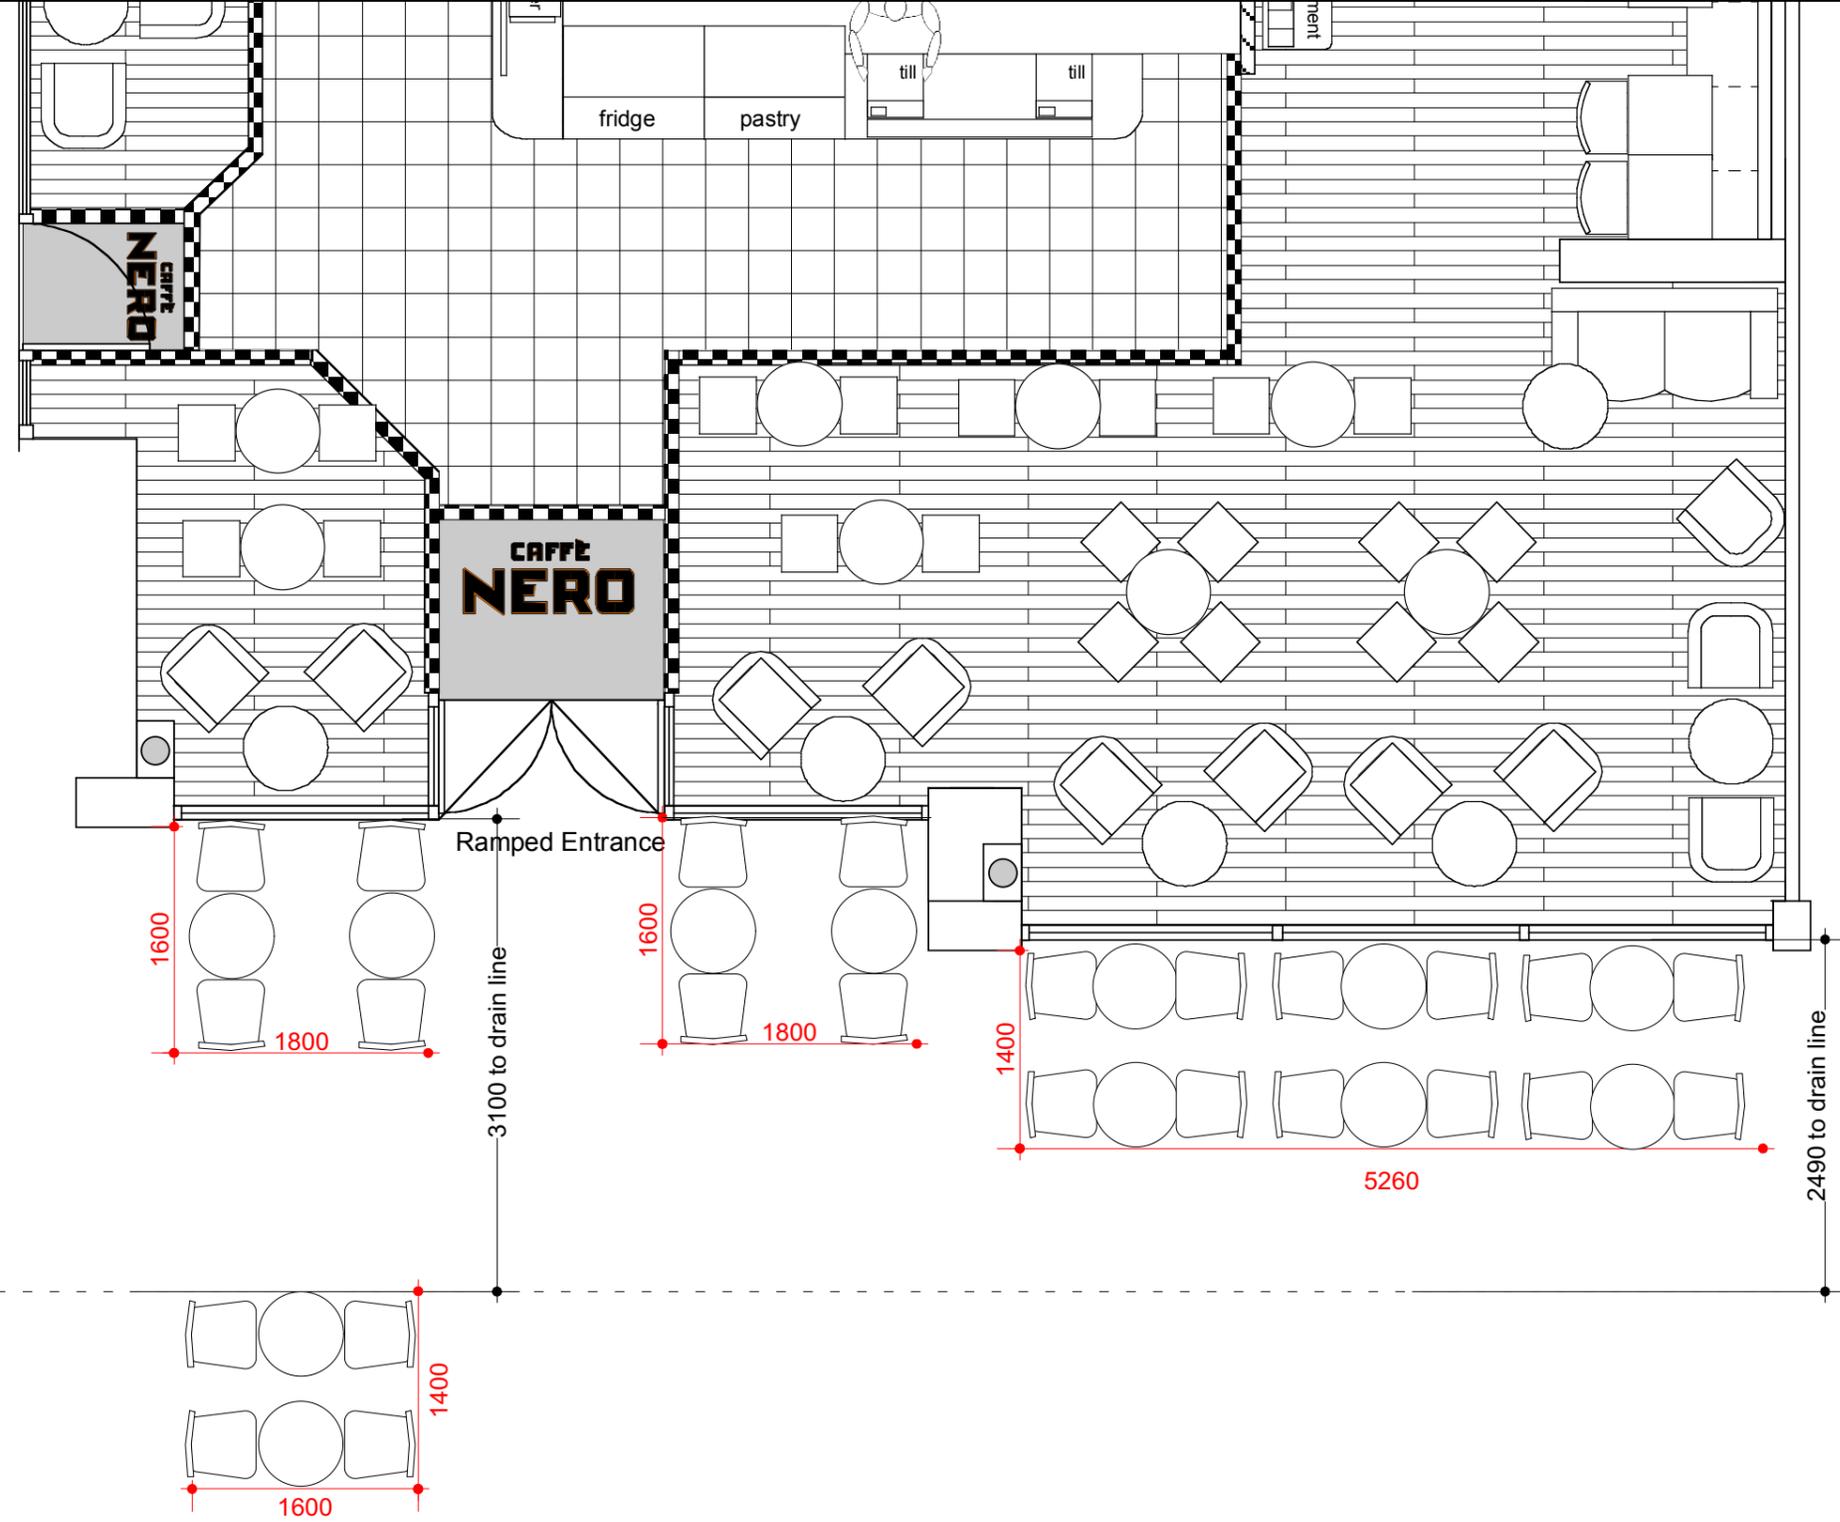

Rev N°	Description	Drawn by	Date

Notes  
 This drawing represents a performance guide upon which the contractor/subcontractor must base his/her working drawings & details. Include all necessary tolerances prior to manufacture and installation  
 Contractor must undertake a full survey of the area to establish all dimensions & ensure accurate setting out.  
 Advise on suitability of all details shown to ensure structural stability, ease and economy of construction  
 Refer to digital master artwork in regard to all graphic work shown

**CAFFÈ NERO**  
 3 Neal St  
 London  
 WC2H 9PU  
 T 020 7520 5150  
 F 020 7379 0858

Project  
 Bartholomew Street, Newbury

Description  
 Merchandise GA  
 Proposed Outdoor Seating

Scale 1/50      Drawn by RH      Date 13/08/20

Drawing N°      Revision

This drawing is the copyright of Bedrock Design Consultants Ltd and Caffe Nero. This drawing cannot be copied, reproduced, retained or disclosed to any unauthorised person without prior permission in writing from the designer.