


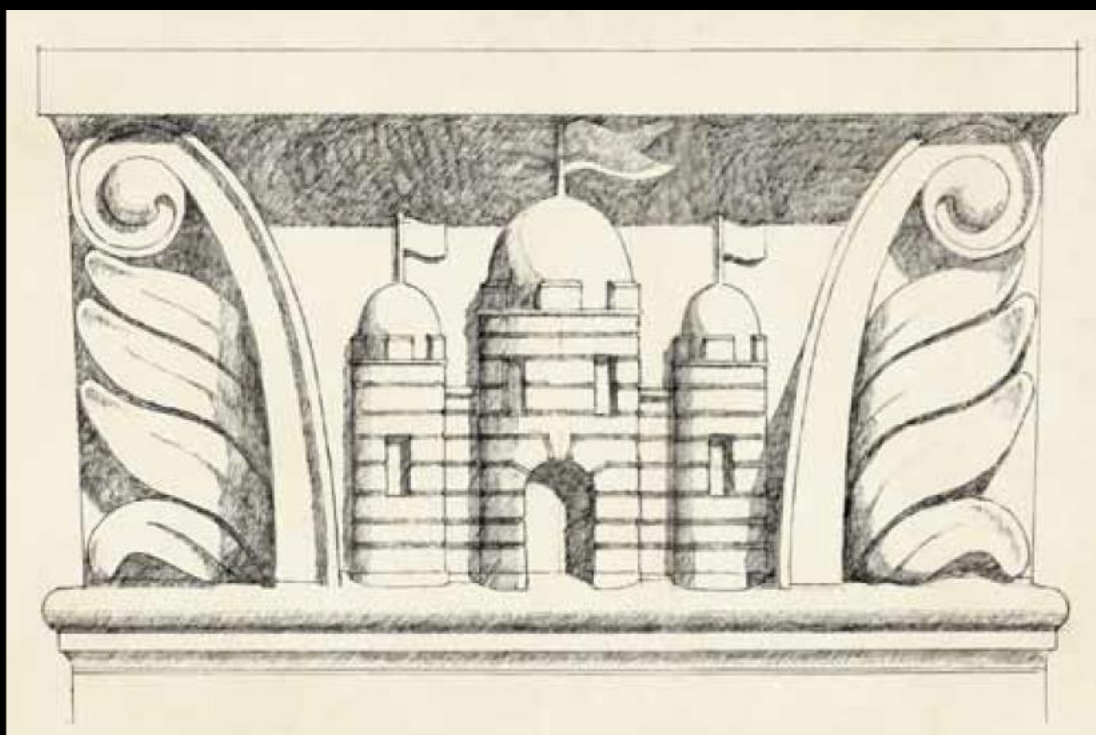

# EAGLE QUARTER II NEWBURY

ROBERT ADAM DETAILS

September 2023

LOCHAILORT

PARAPET  
CORNICE

PLASTER

SHOP  
FASCIA

144 BARTHOLOMEW ST

CANOPY TO APARTMENT  
ENTRANCE

ALSO ON FORMER KENNET CENTRE FACADE SOUTH

142 BARTHOLOMEW ST

ORIEL

ALSO WITH MODIFICATIONS IN ELEVATION ON  
FORMER KENNET CENTRE FACADE NORTH

140-141 BARTHOLOMEW ST

SECOND FLOOR  
BELOW CIL

USE OF ORIEL DOWNSTAND

CREASING TILE  
PROJECTING  
KEYSTONE

SECTION  
OF  
BARGE BOARD





ORIEL WINDOW, TILE  
HANGING & SOFFIT

100  
RED AND BEAD  
BOARDED SOFFIT

139 BARTHOLOMEW ST

GRILLE

EAGLE QUARTER  
139-144 BARTHOLOMEW STREET  
KEY DETAILS 1:5  
ROBERT ADAM  
DECEMBER 2022  
0 300mm

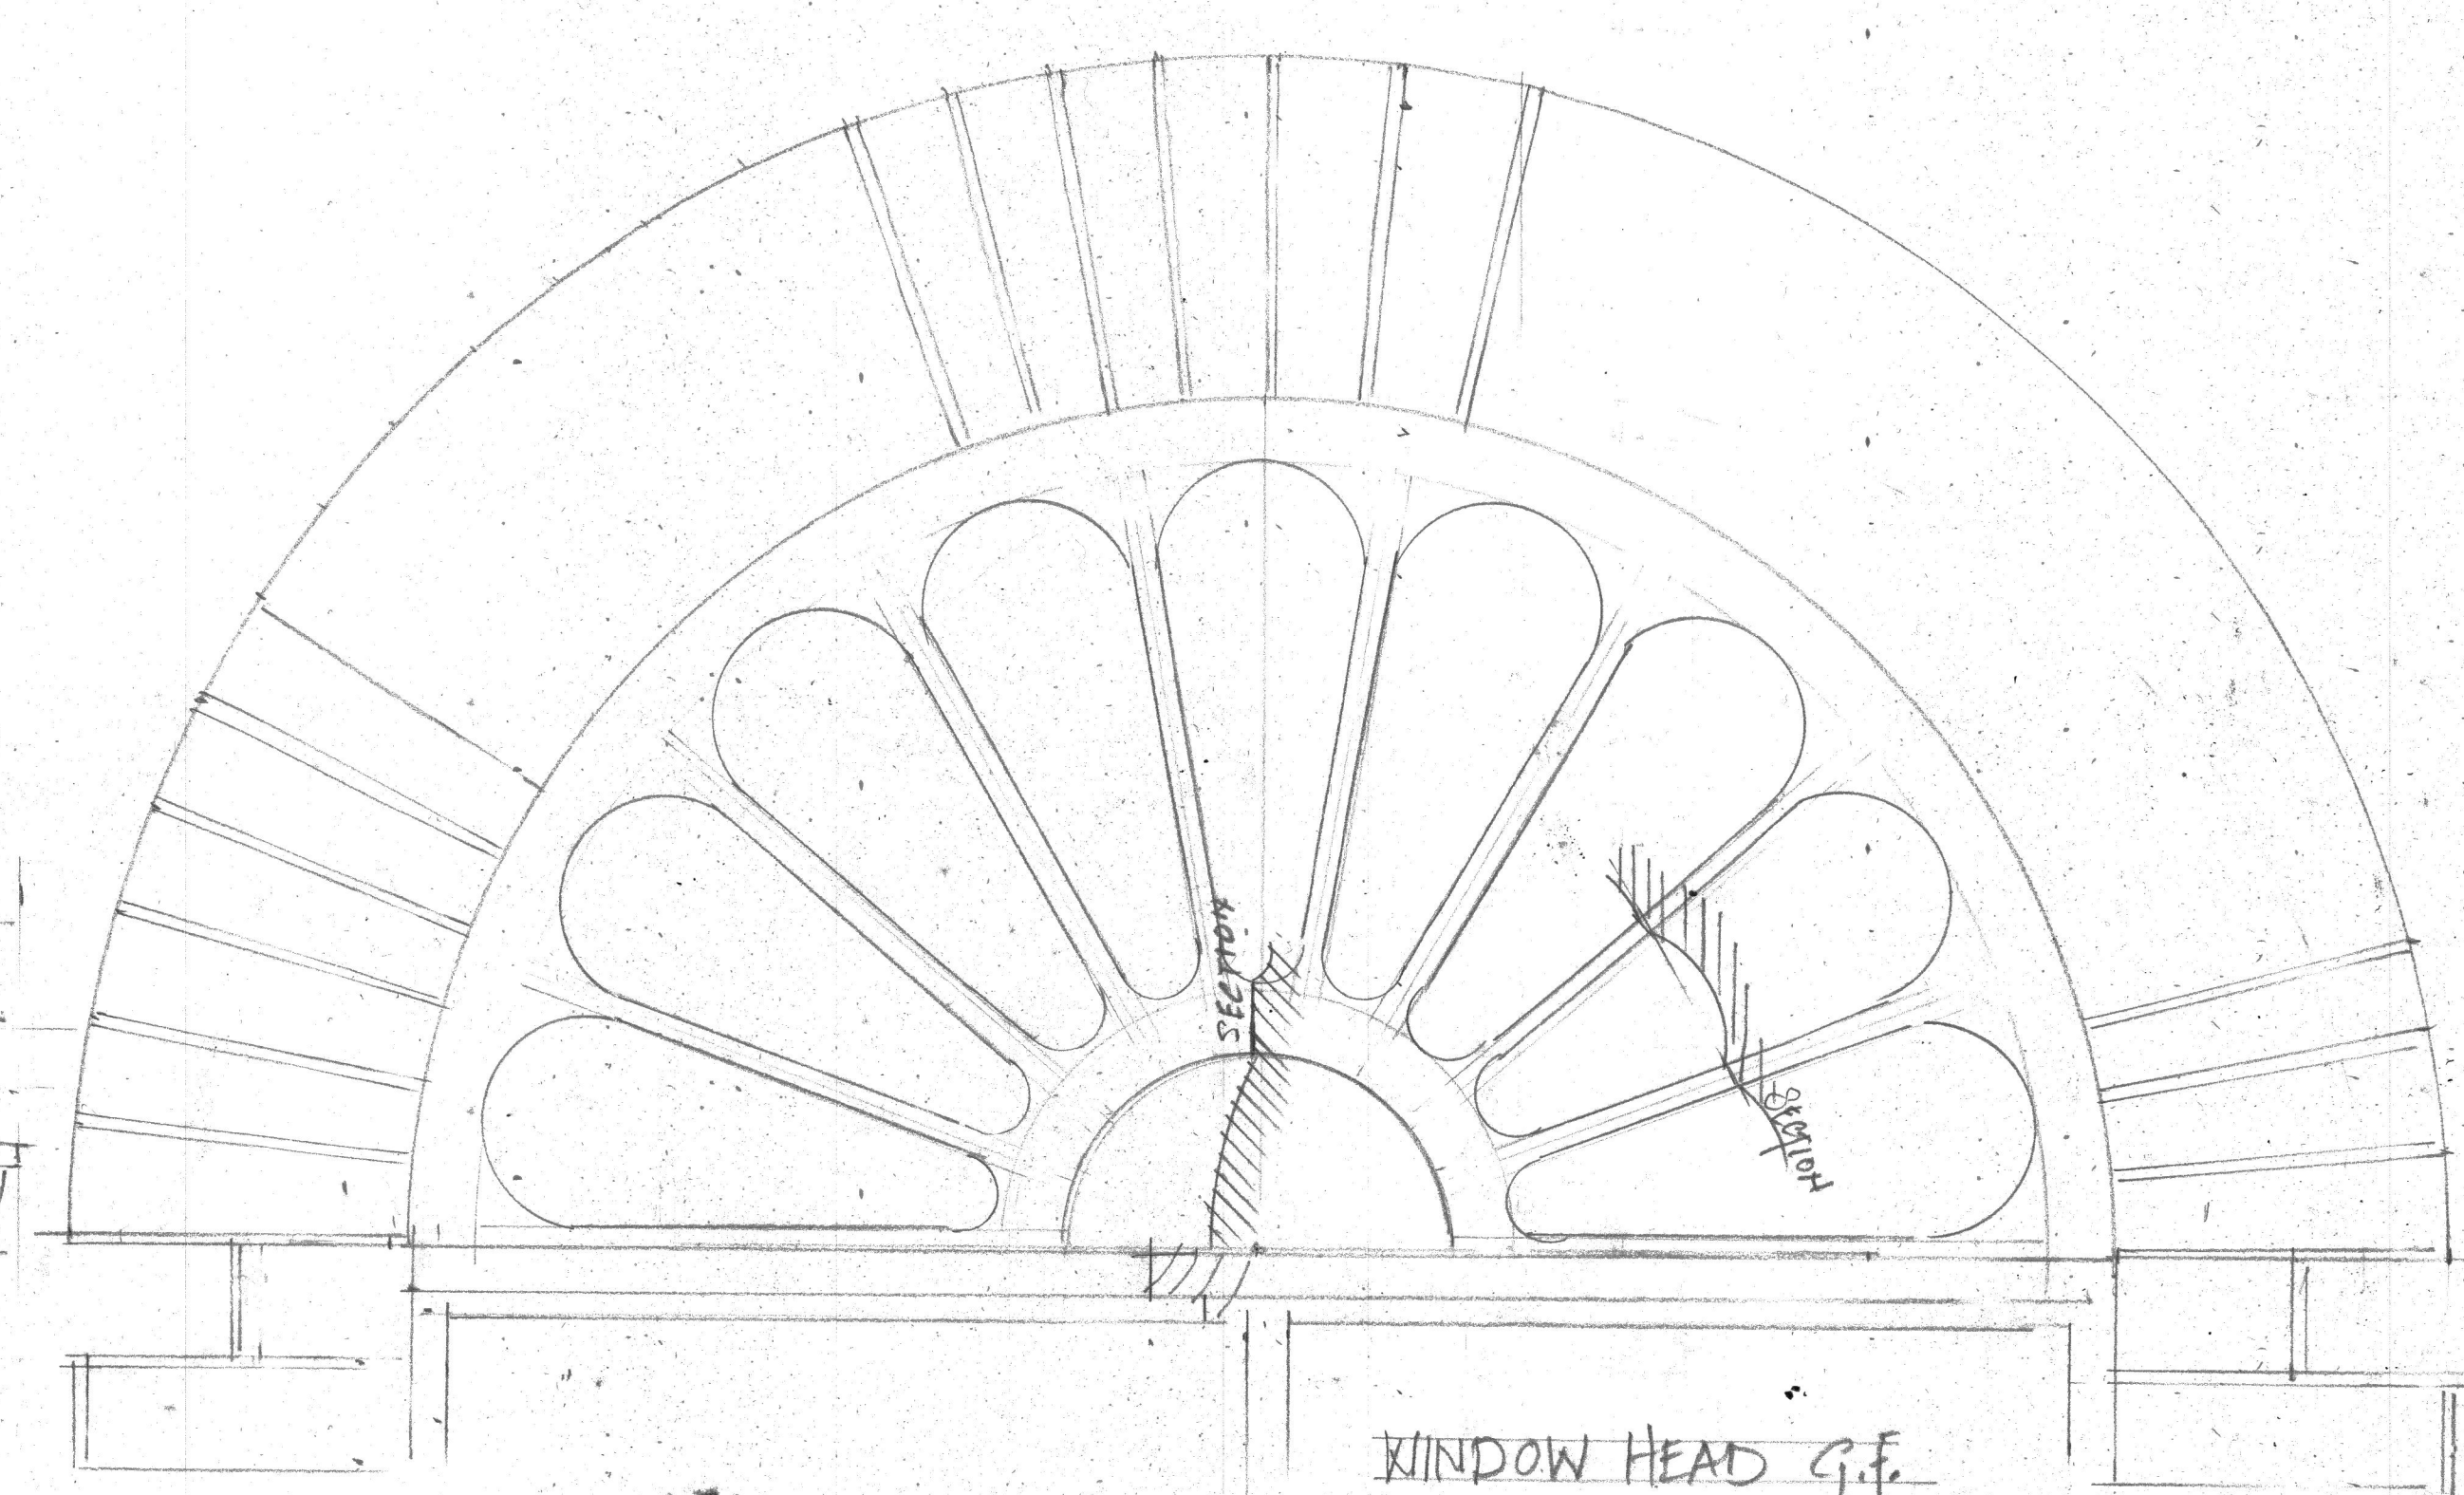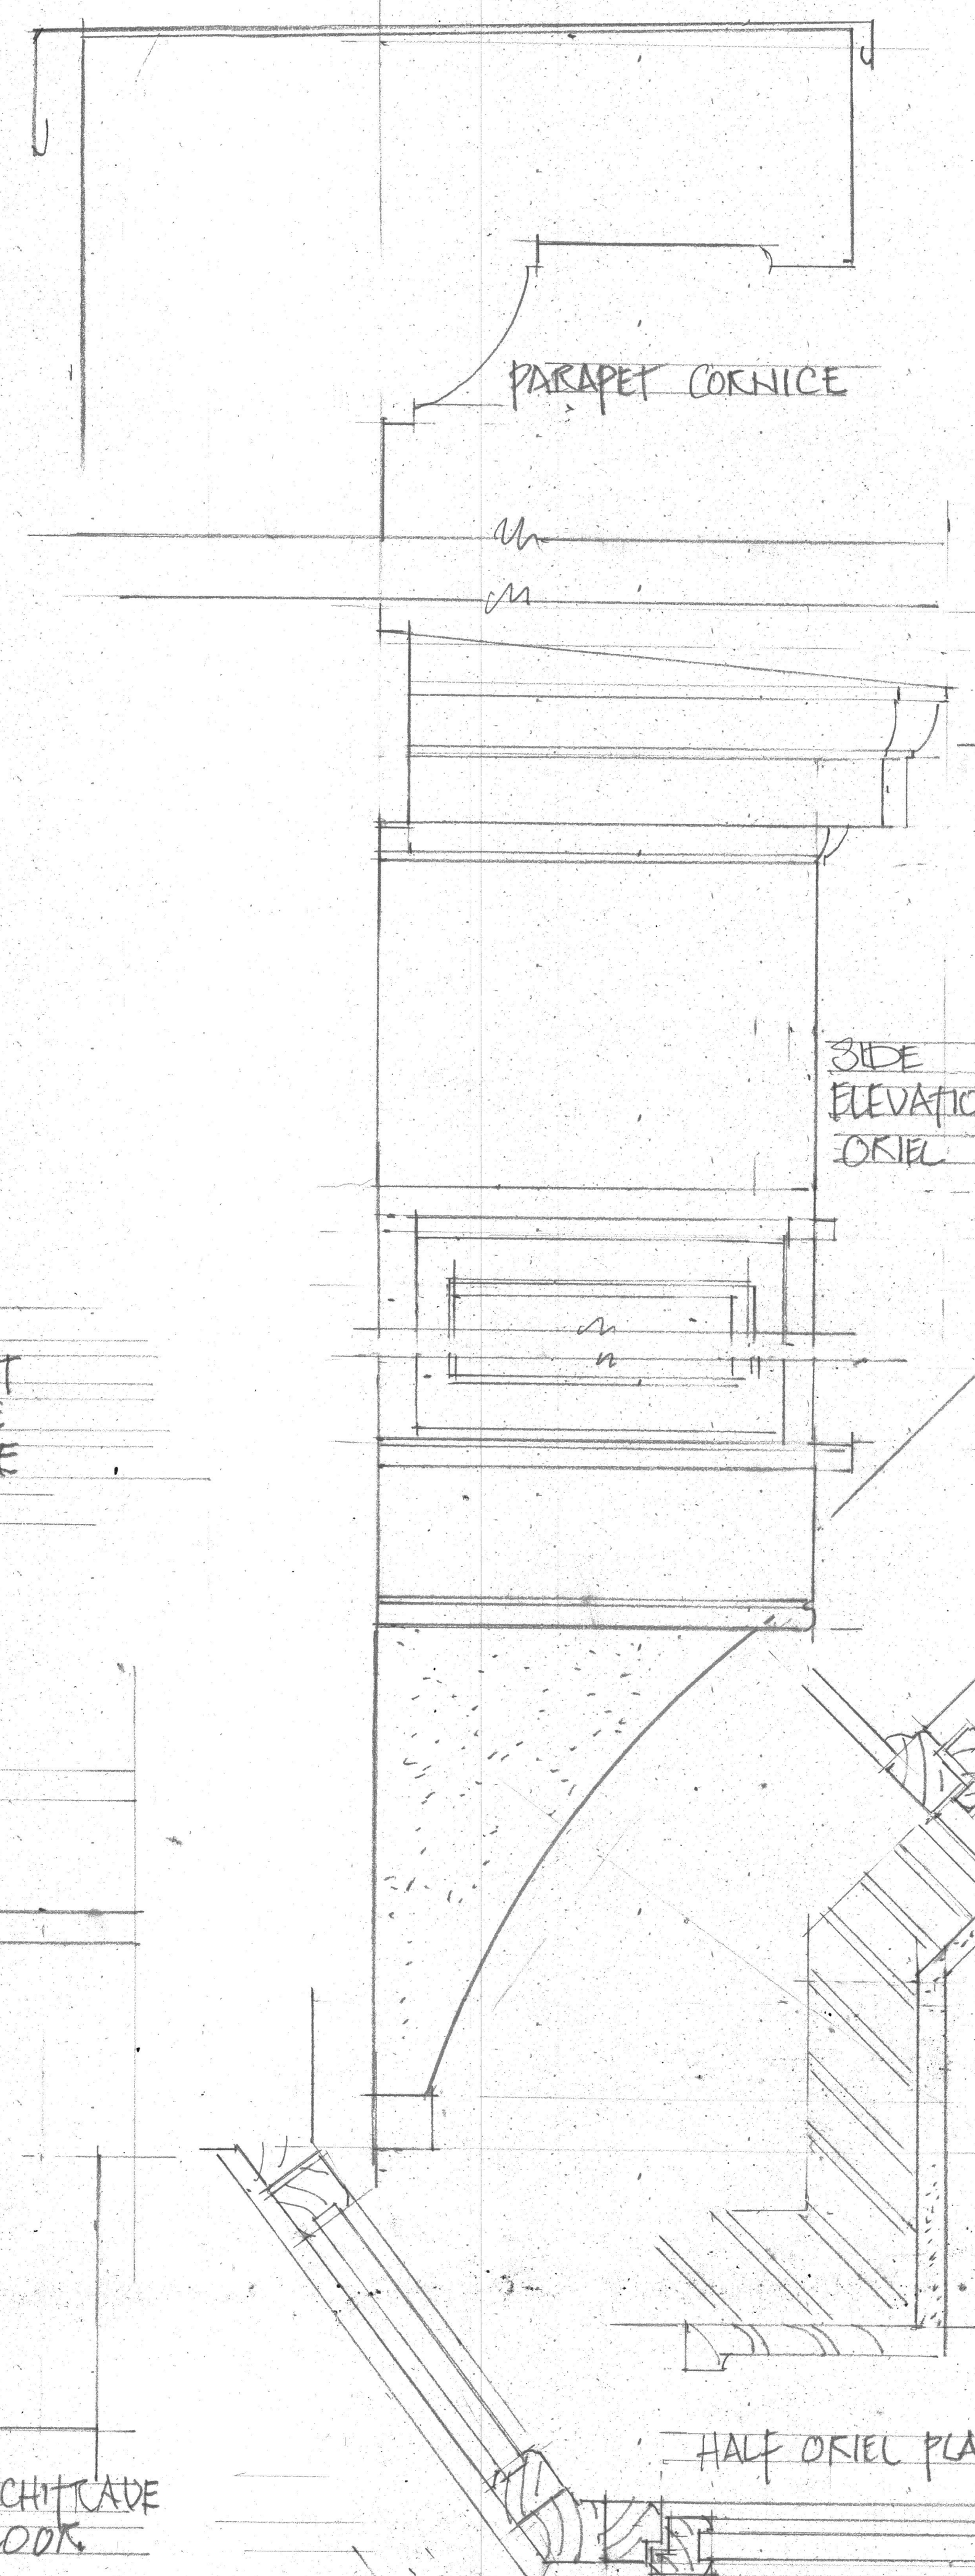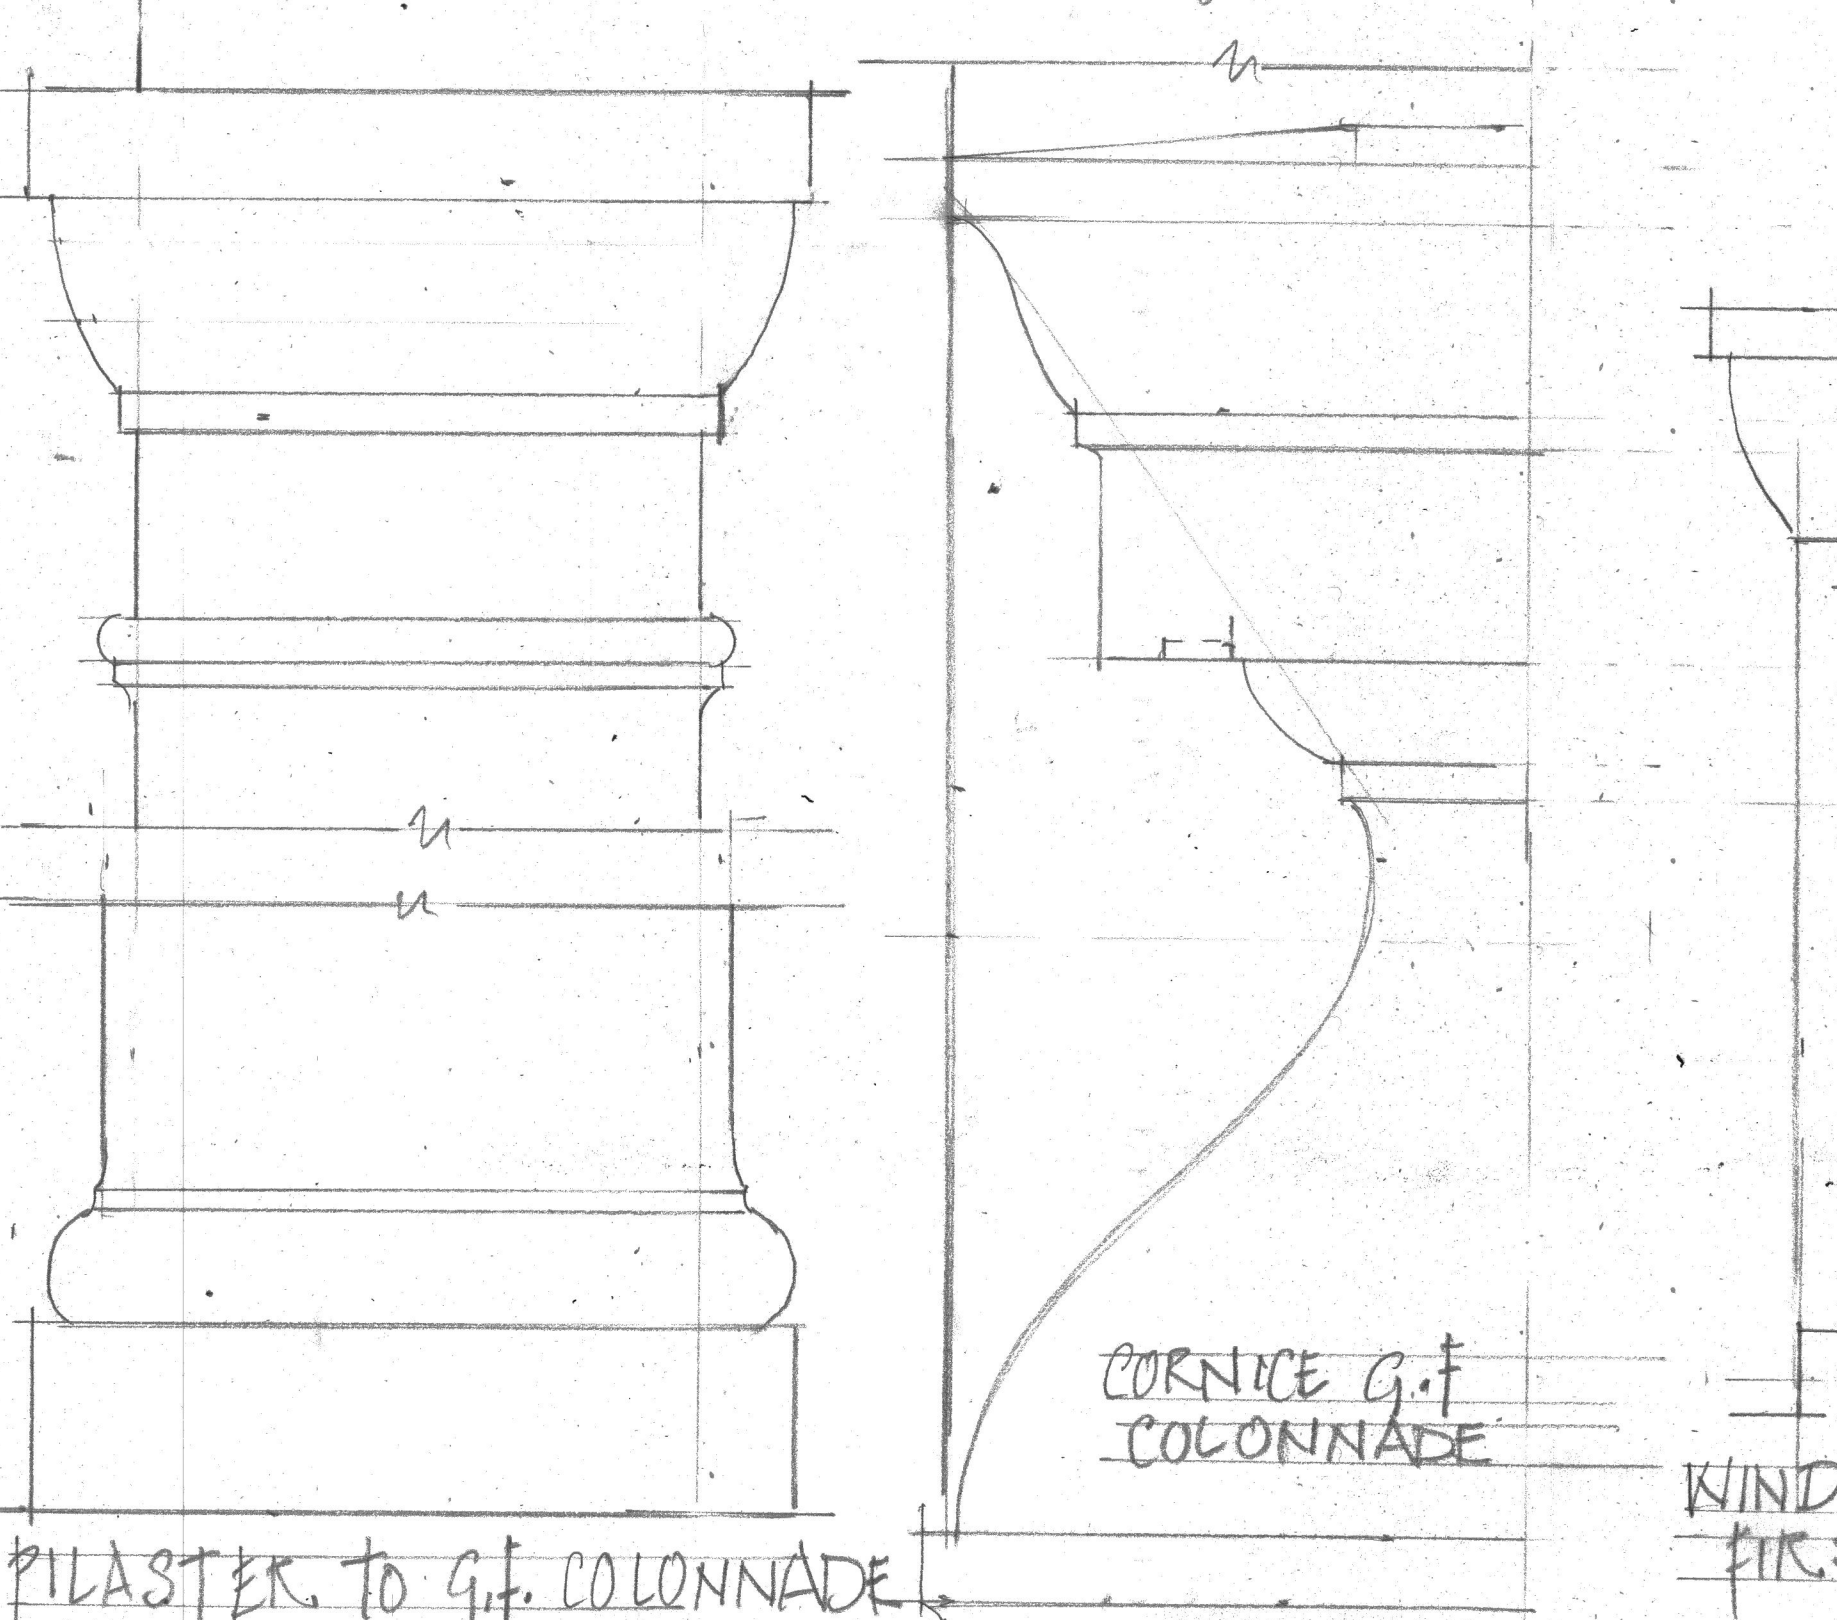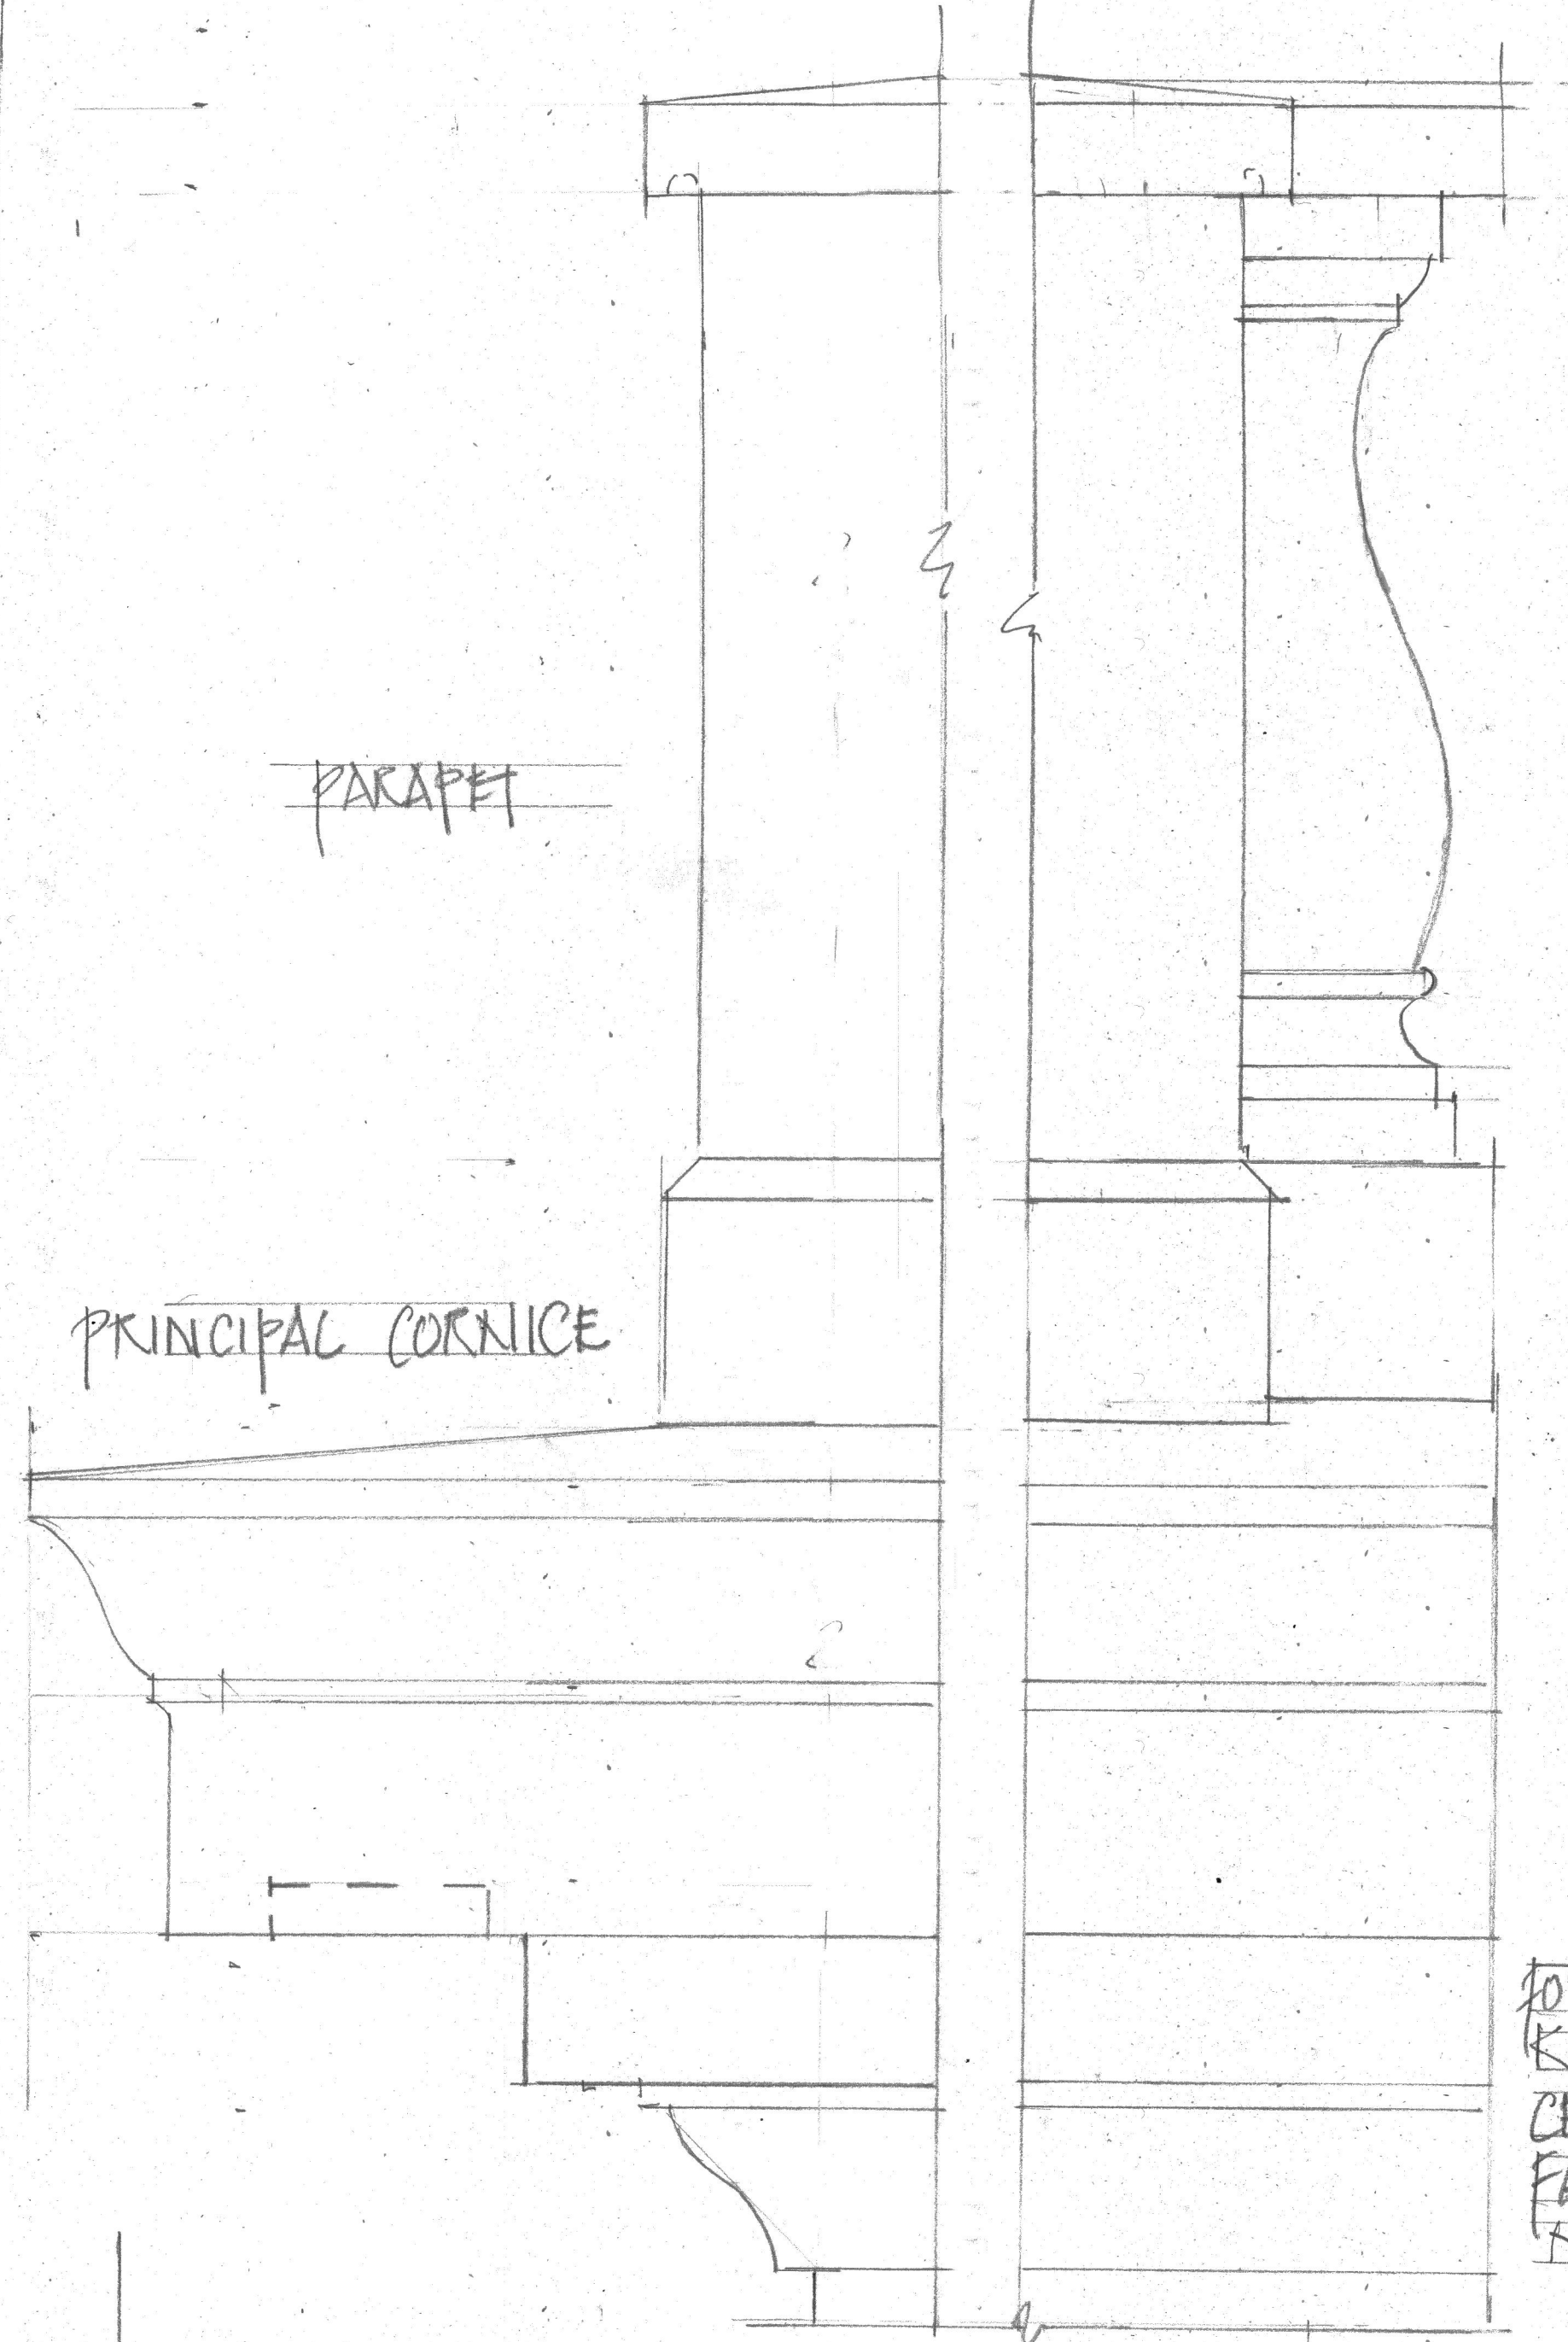

EAGLE QUARTER  
FORMER KENNET  
CENTRE FACADE  
KEY DETAILS 1:5  
ROBERT ADAM  
DECEMBER 2022