




Section 1 - Warehouse Unit 1 and 2
1 : 200

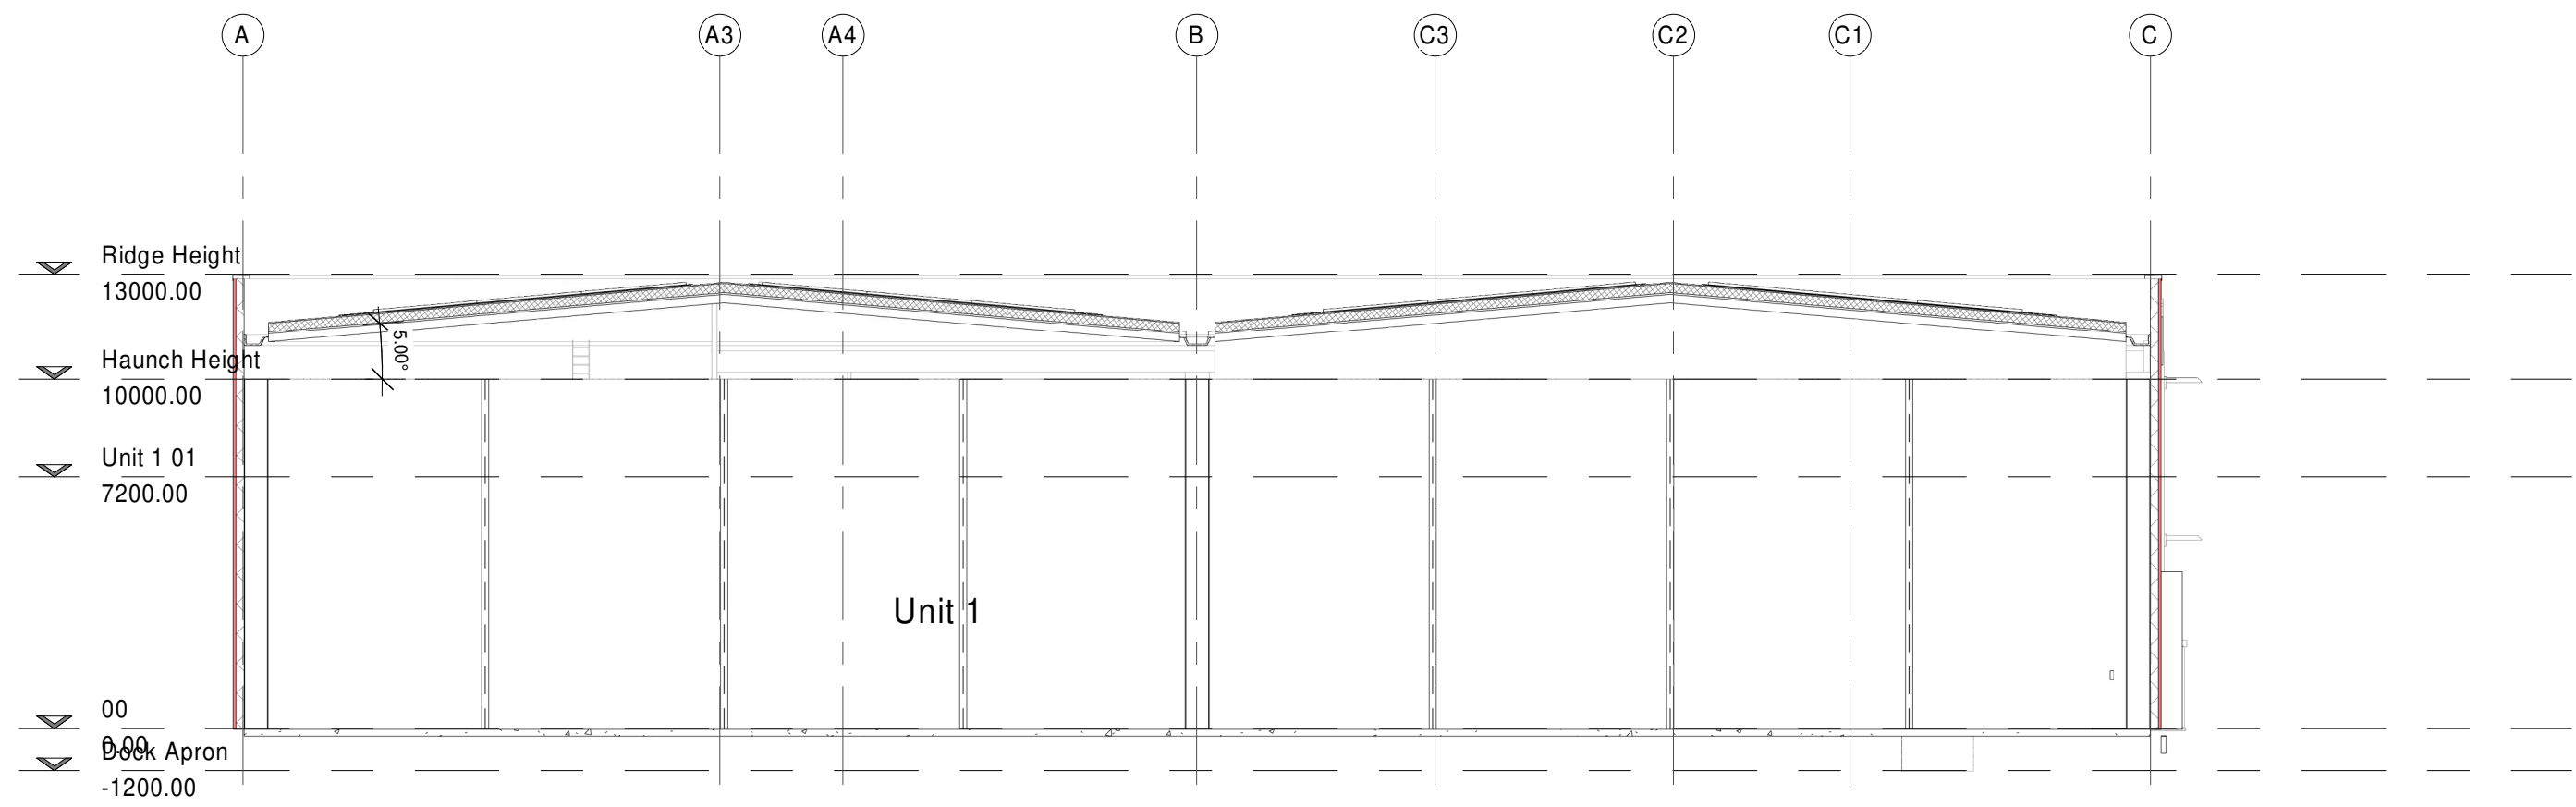


Section 2 - Warehouse Unit 1
1 : 200

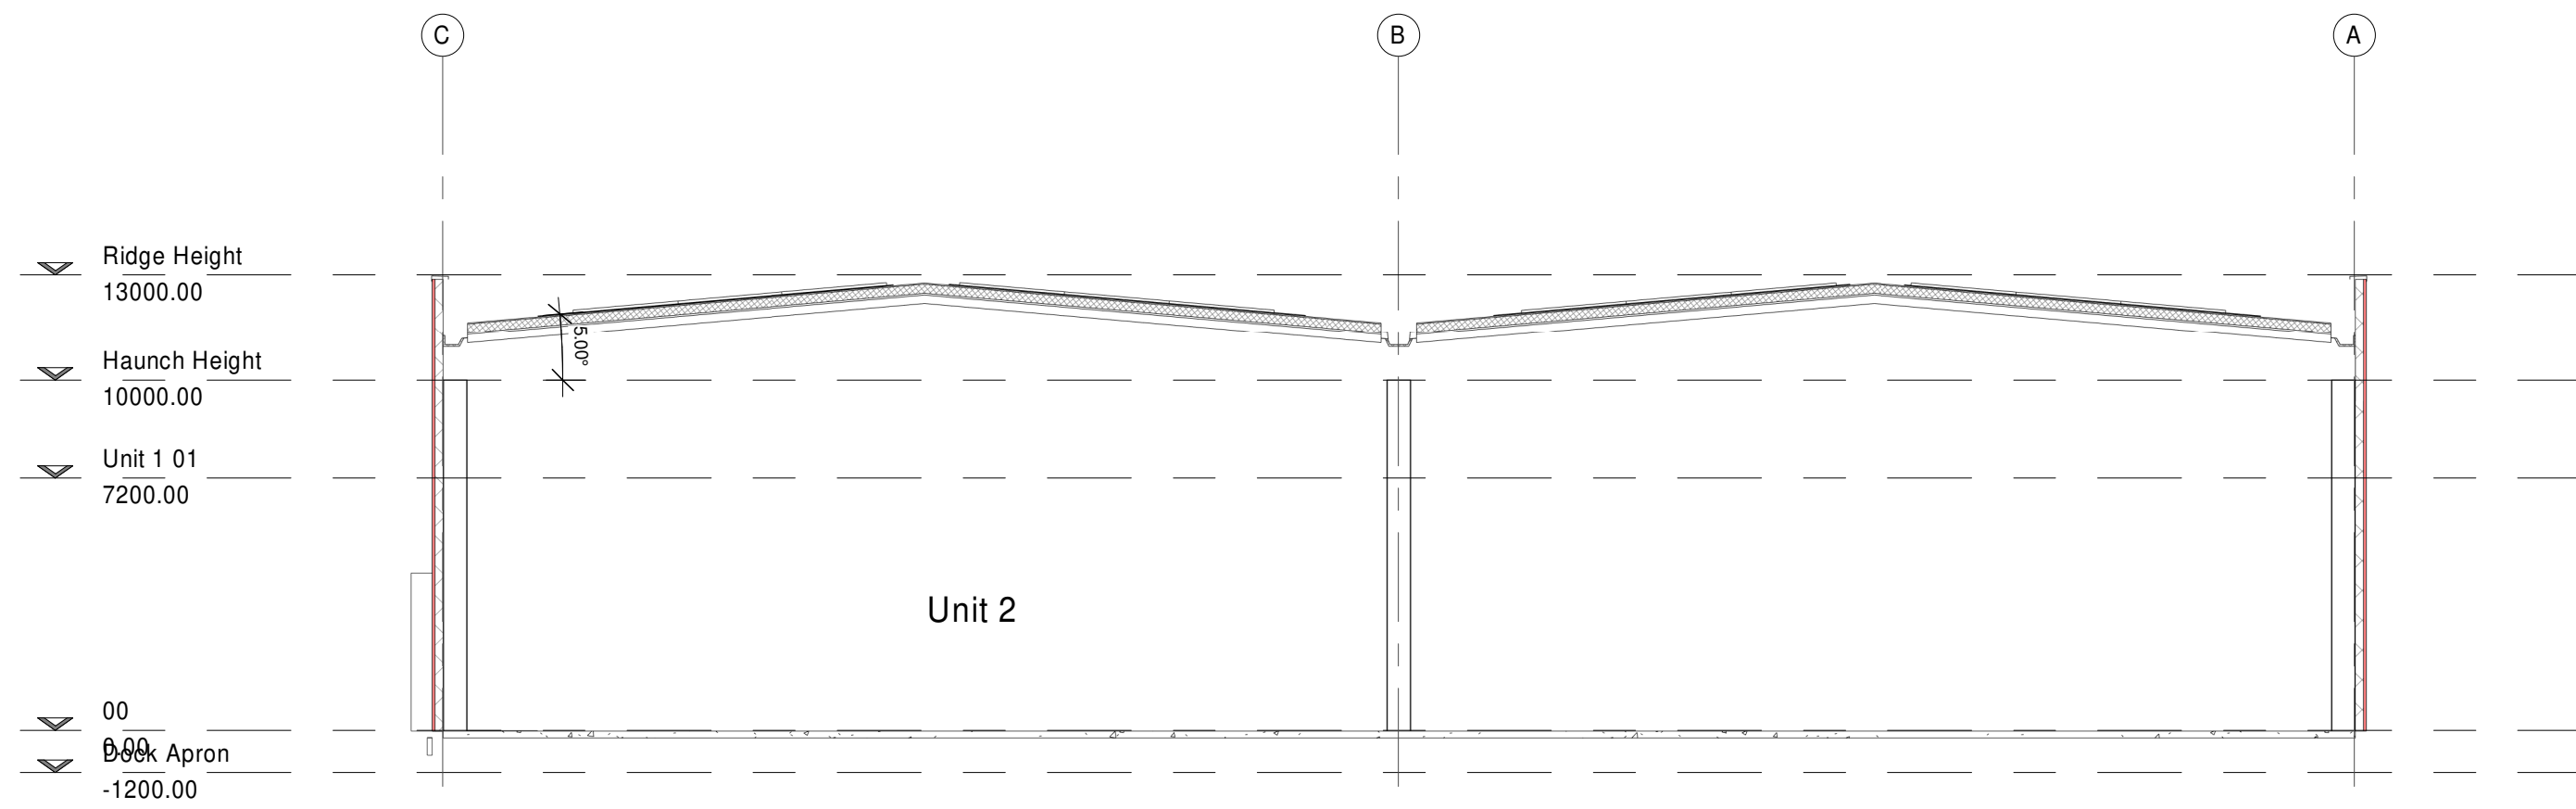


Section 3 - Warehouse Unit 2
1 : 200

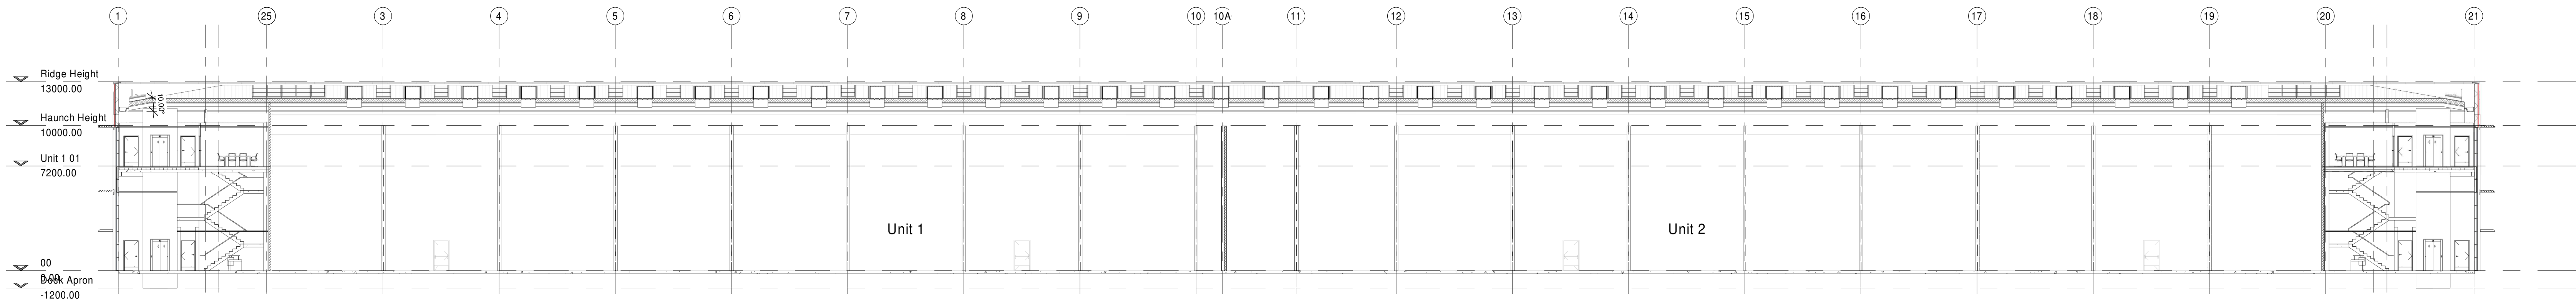


Section 4 - Warehouse Unit 1 and 2
1 : 200

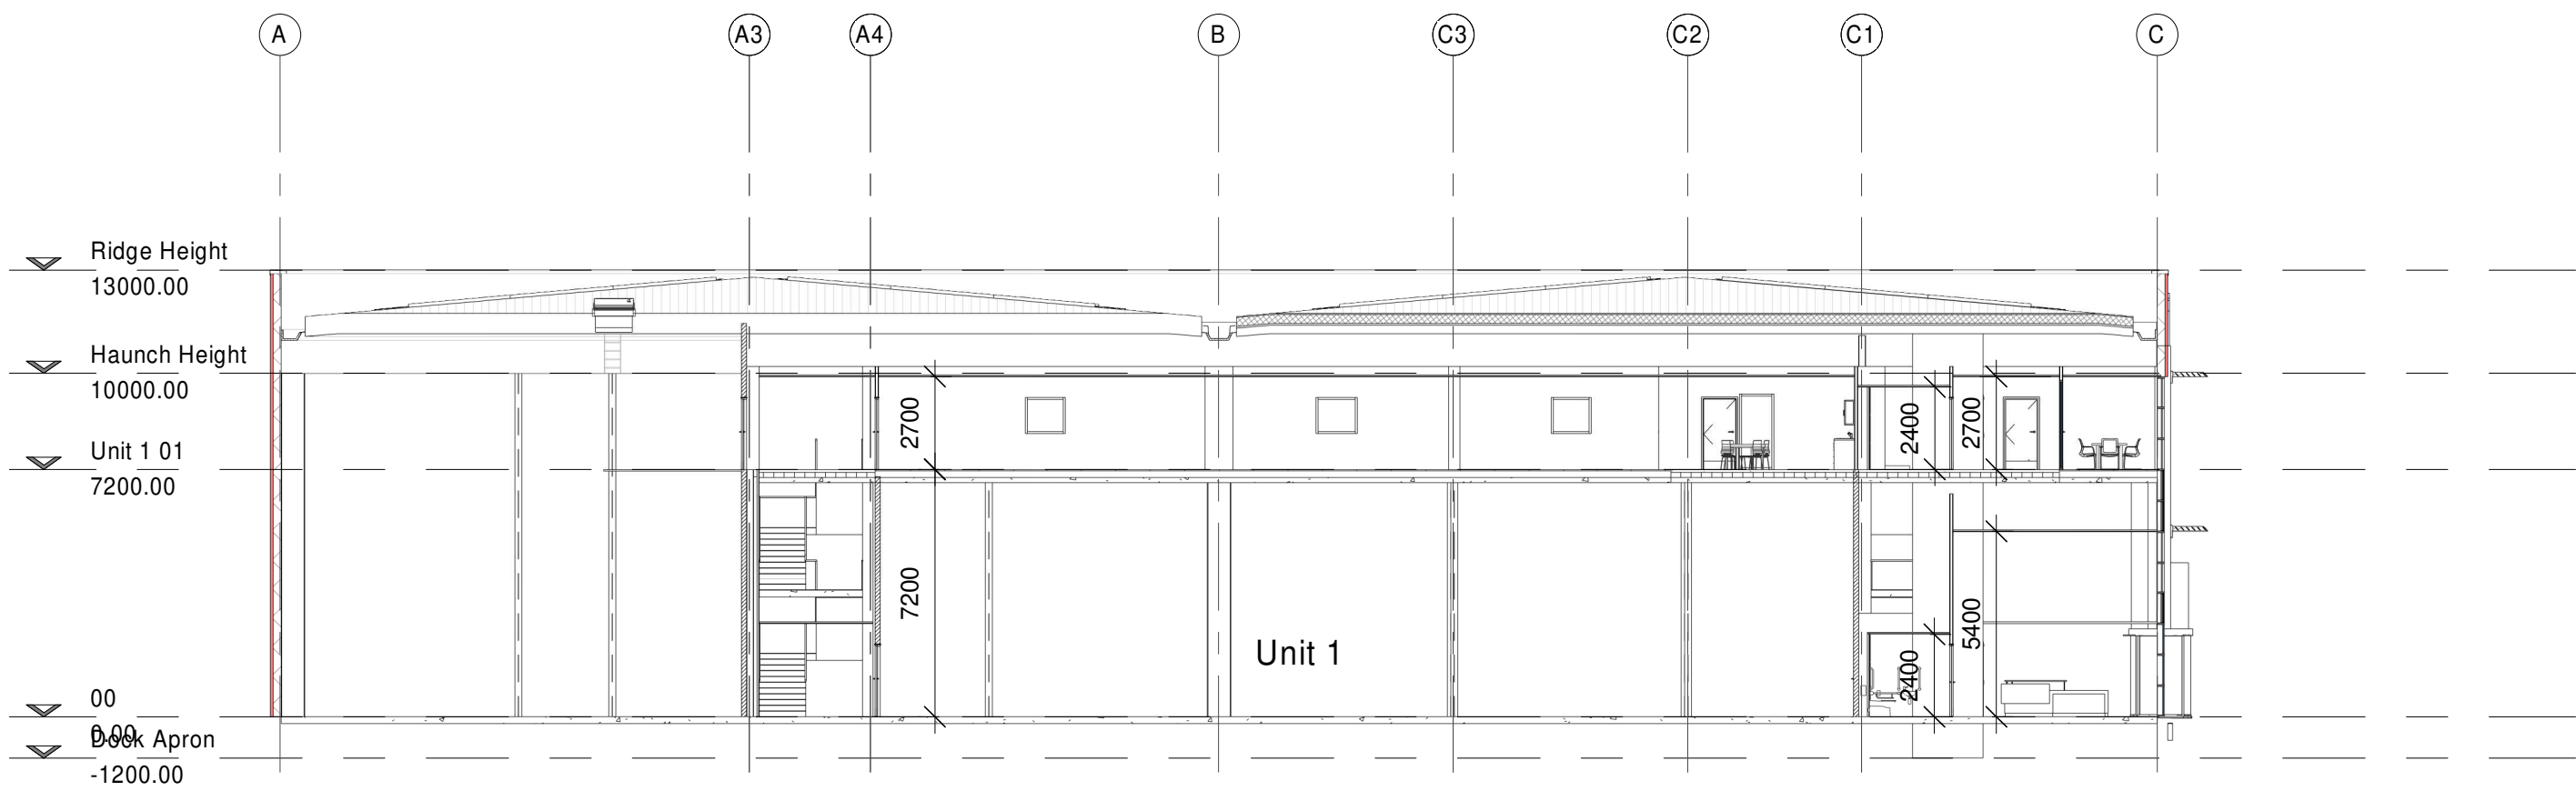

Section 5 - Office Unit 1
1 : 200

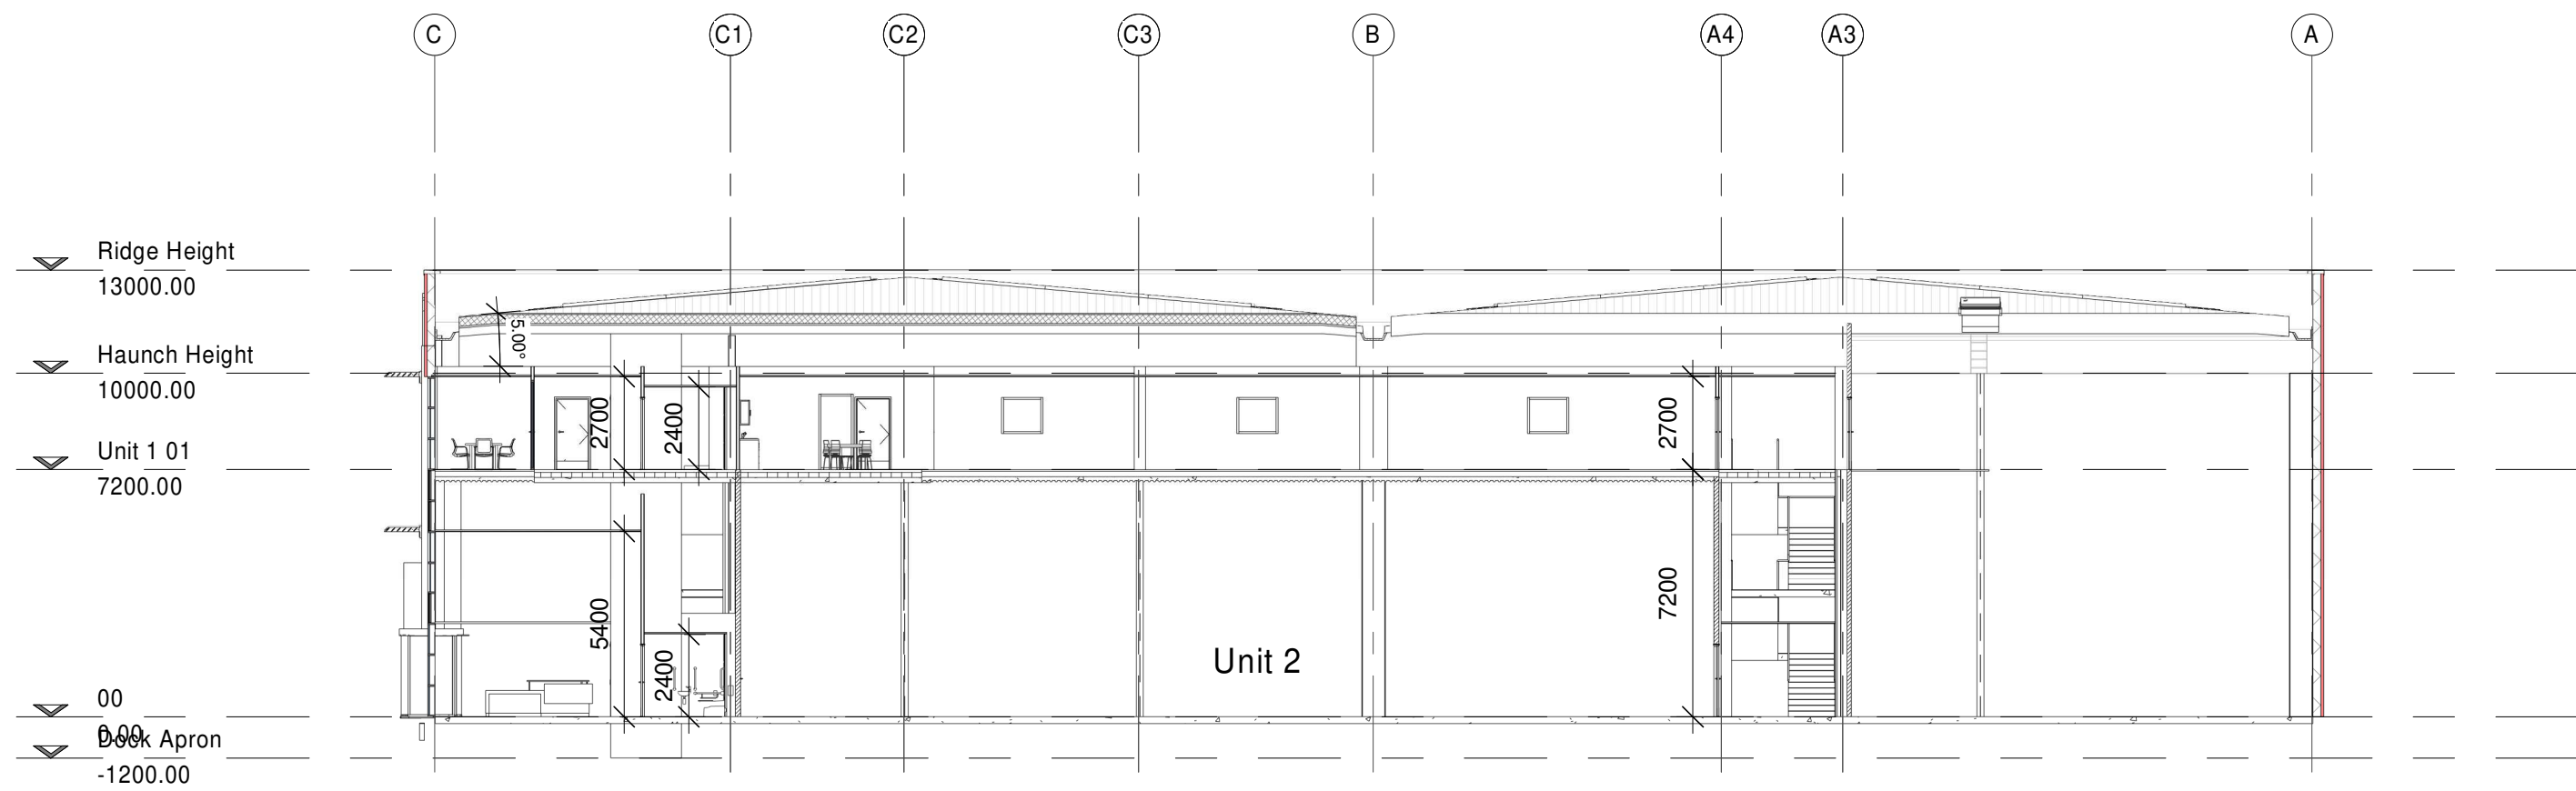

Section 6 - Office Unit 2
1 : 200

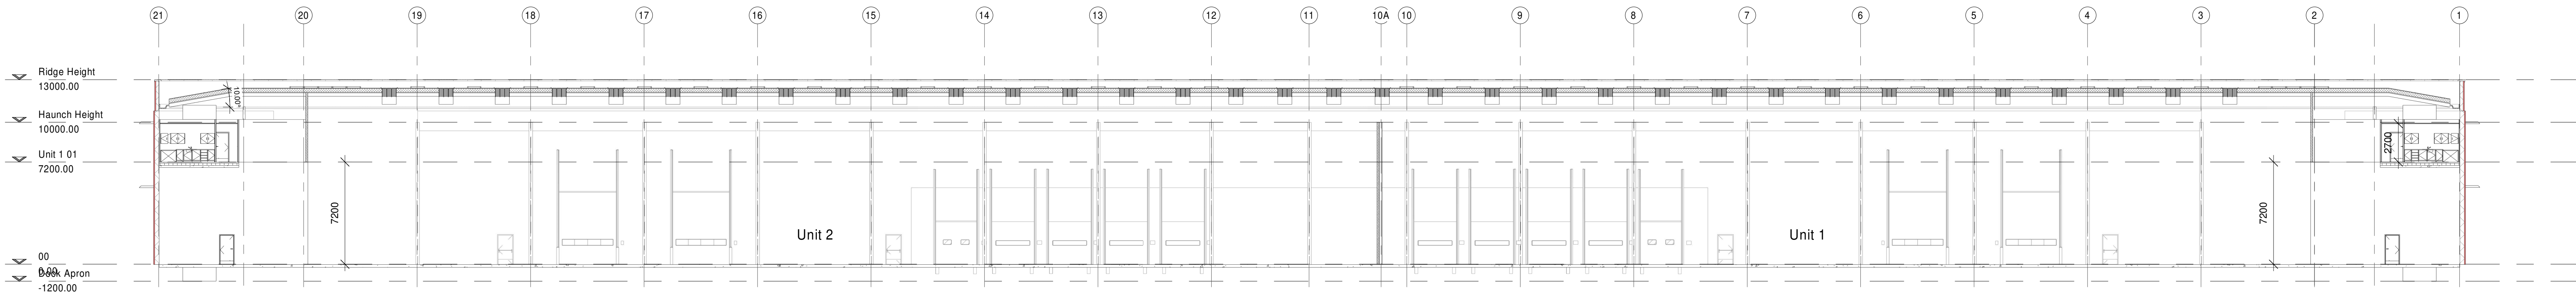

Section 7 - Warehouse Unit 1 and 2
1 : 200



SCALE 1:200

PANATTONI

SGP

Architects + Masterplanners

Waterfront House
2a Smith Way
Grove Park
Enderby
Leicester LE19 1SX

t: +44 (0)116 247 0557

www.stephengeorge.co.uk

These: Reading

Drawing Name:
Sections

Drawing Stage: Planning

Status: 50

SGP File Ref: 18-095-SGP-ZZ-ZZ-M3-00001

18-095 28/07/23 ELP MMS 1:200 @ A5 P2

SGP Project No. Date Drawn: ELP Scale: Rev

Drawing Number: 18-095-SGP-ZZ-ZZ-DR-A-131200

Project Code: 18-095-SGP-ZZ-ZZ-DR-A-131200

Page Code: 18-095-SGP-ZZ-ZZ-DR-A-131200

Page Code: 18-095-SGP-ZZ-ZZ-DR-A-131200