


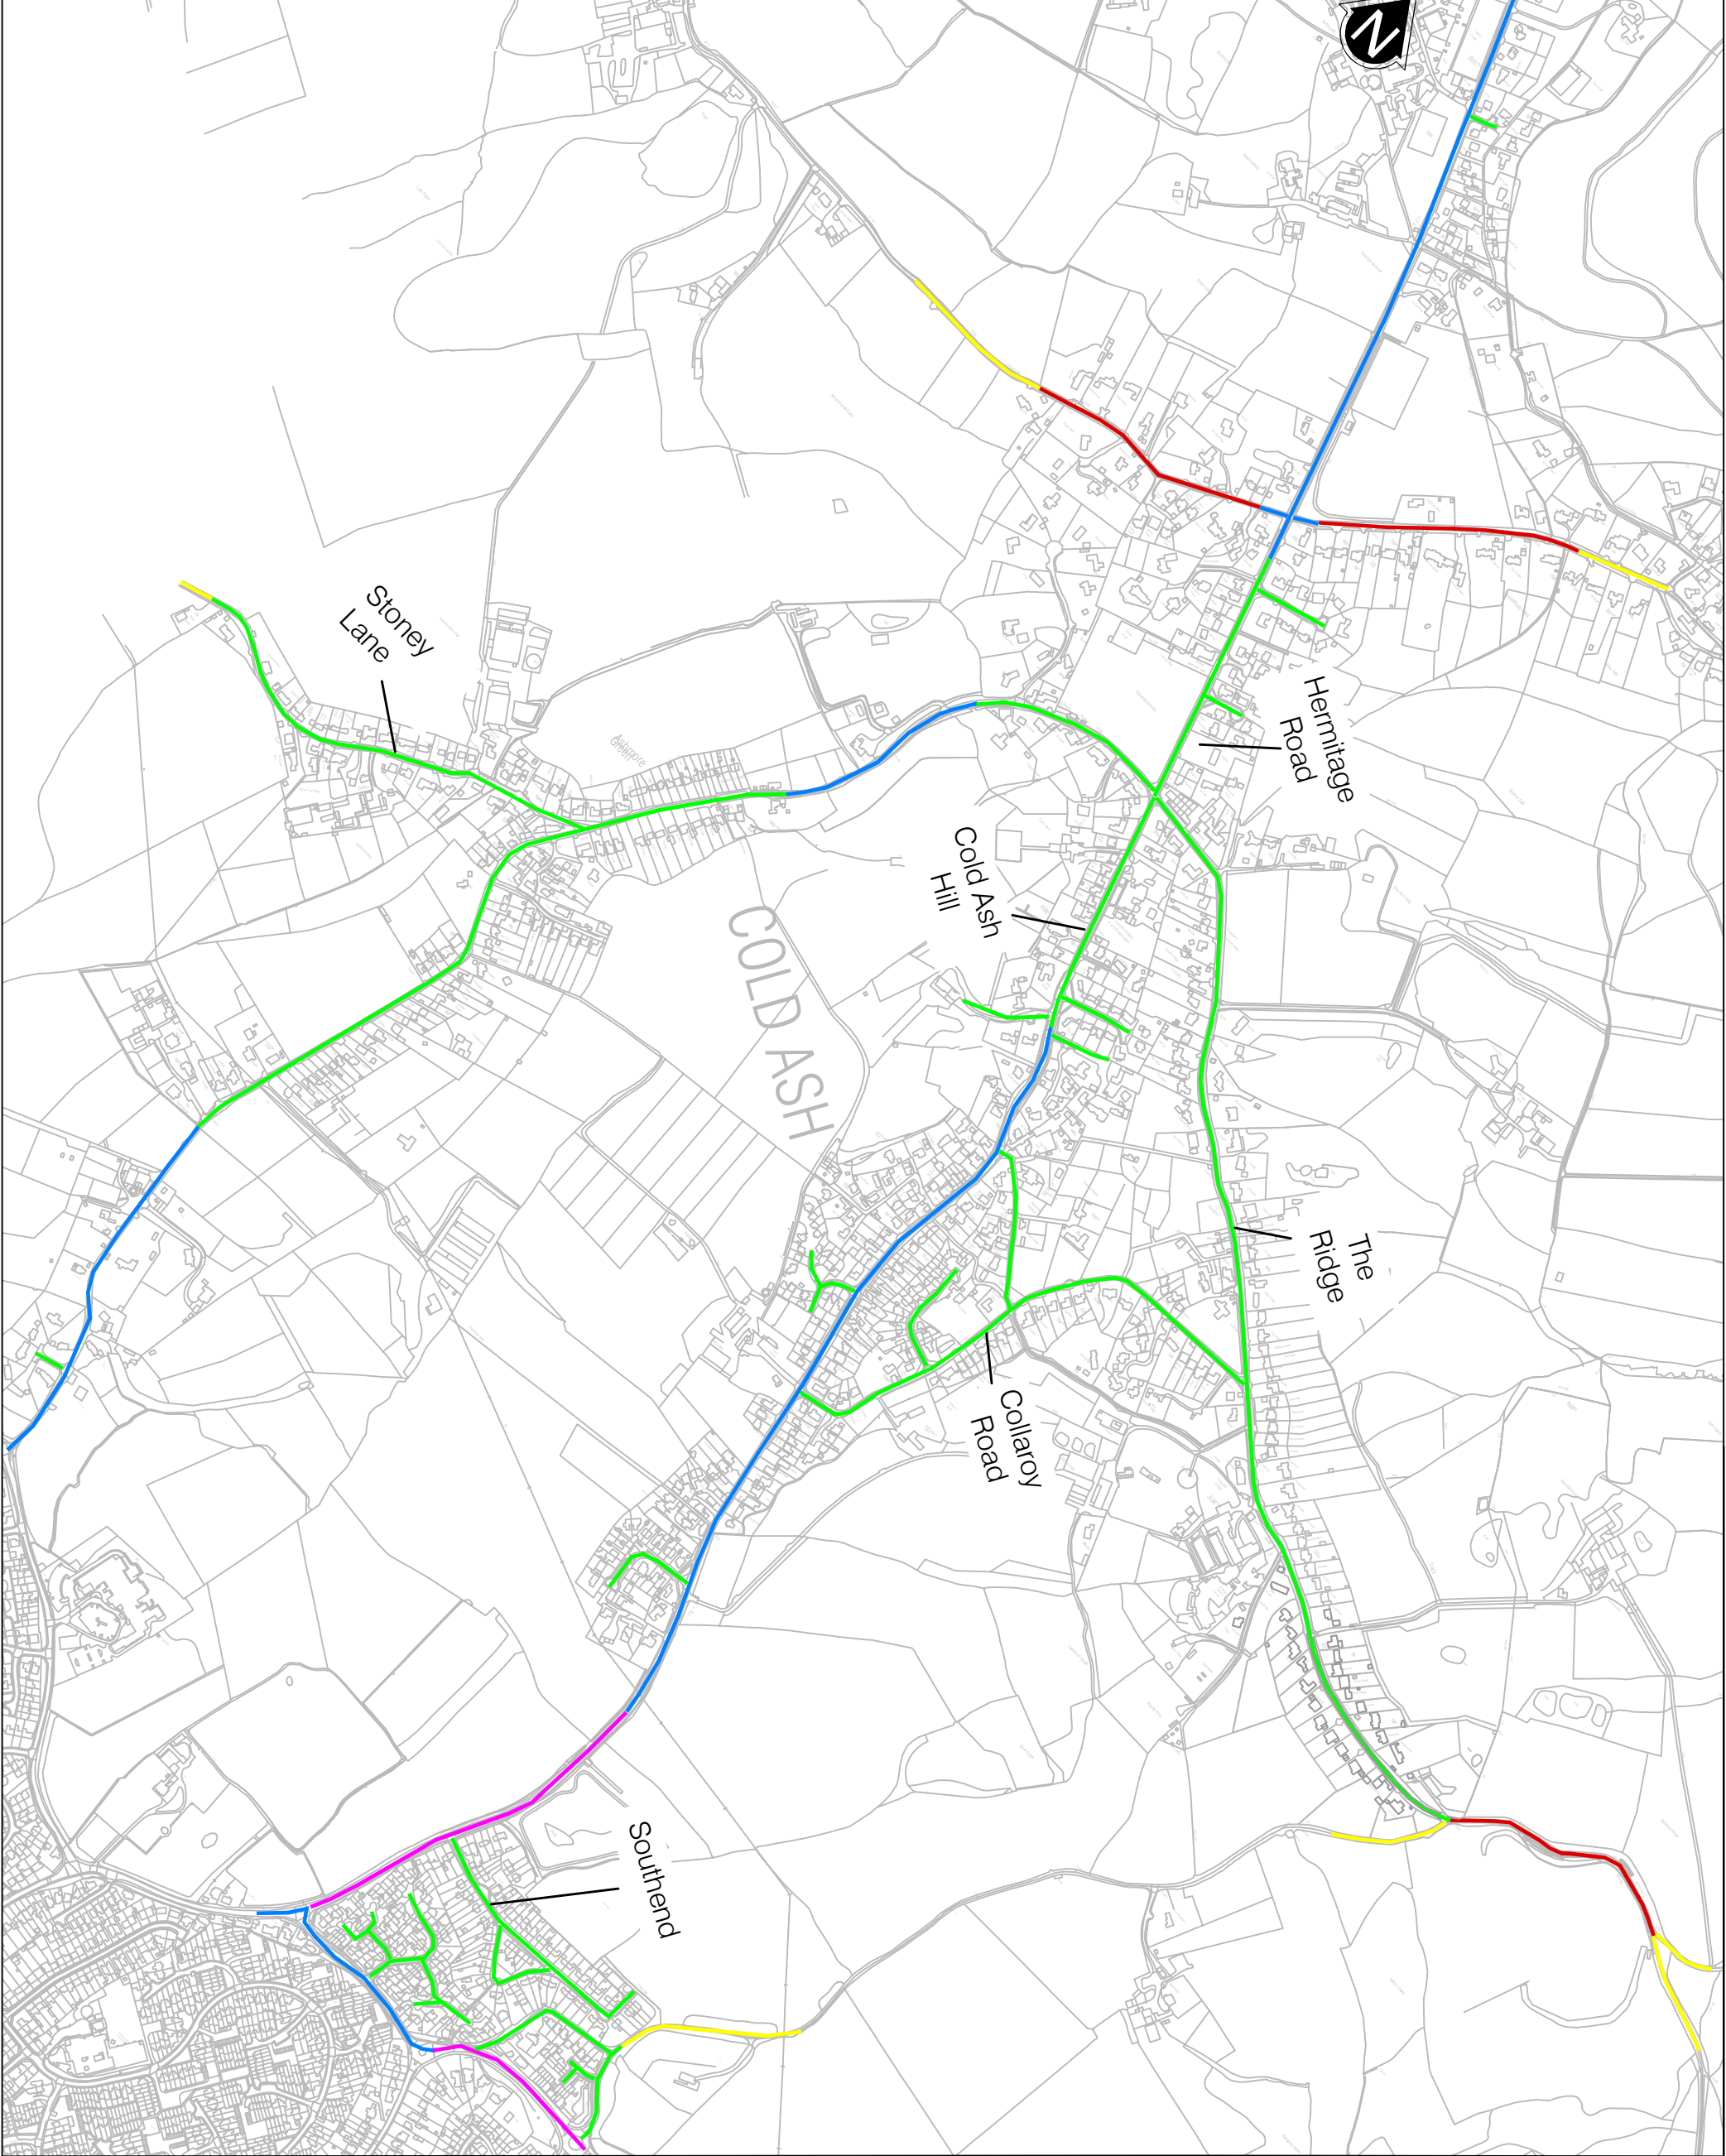

KEY

- PROPOSED 20mph from EXISTING 30mph
- PROPOSED 30mph from EXISTING 60mph
- EXISTING 30mph
- EXISTING 40mph
- EXISTING NATIONAL SPEED LIMIT

NOTES

- DO NOT SCALE FROM THIS DRAWING.
- THIS DRAWING SHOWS PROPOSED 20MPH SPEED LIMITS THAT SHOULD BE VIEWED ALONGSIDE THE LEGISLATIVE DOCUMENTATION.

ISSUED FOR CONSULTATION

REV	REV DATE	DESCRIPTION	DR	AU
-----	----------	-------------	----	----



TRANSPORT AND HIGHWAYS
COUNCIL OFFICES - MARKET STREET - NEWBURY - RG14 5LD

PROJECT TITLE

PROPOSED 20MPH SPEED LIMIT

DRAWING TITLE

COLD ASH

DATE	DRAWN BY	CHECKED BY	PAPER SIZE	SCALE
OCTOBER	SMS	SB	A3	NTS

DRAWING NUMBER	REGION
29422-5425-CP-CA	0