


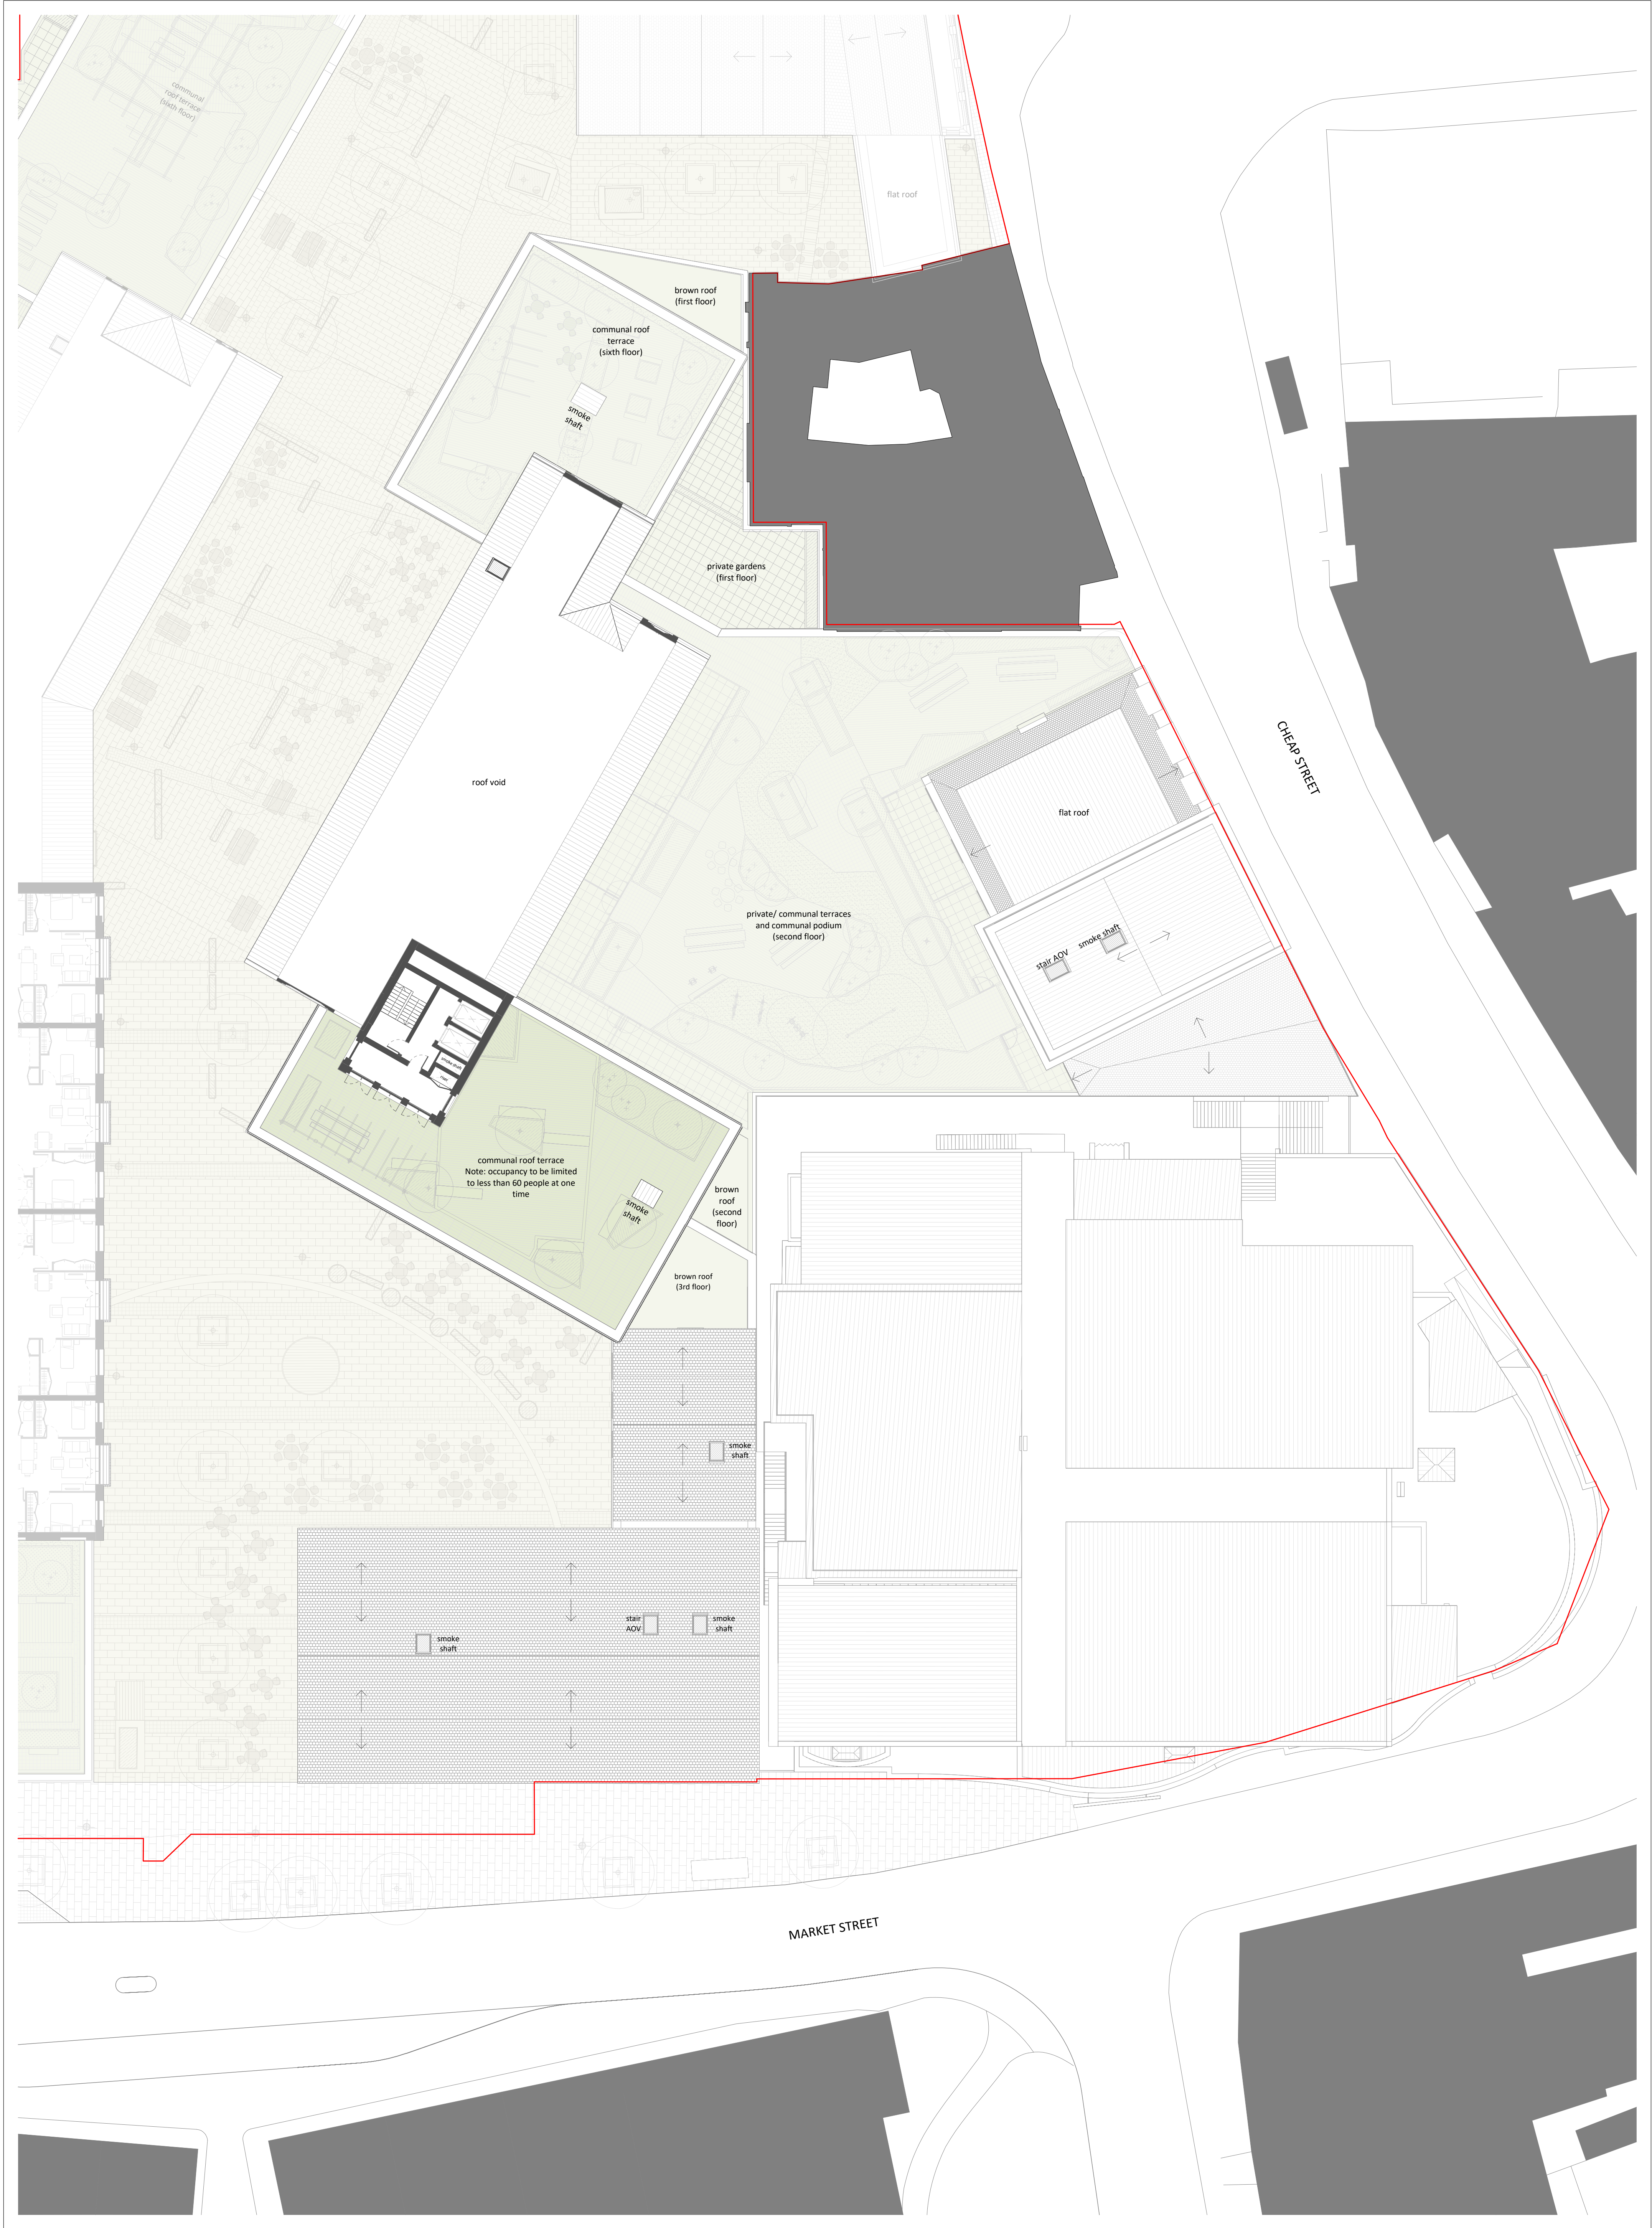

NOTES

CONSULTANTS



- Refer to highways consultant's drawings for details
- Refer to landscape consultant's drawings for details

AREAS

- Refer to area schedule

© Copyright Reserved. ColladoCollins Architects Ltd

Rev	Notes	Date	By	Auth
PA	PLANNING SUBMISSION	06/09/2023	MM	RC
PB	Post-planning amendments	12/10/2023	MM	RC
P19	Revised to Fire Engineer comments	01/12/2023	MM	RC

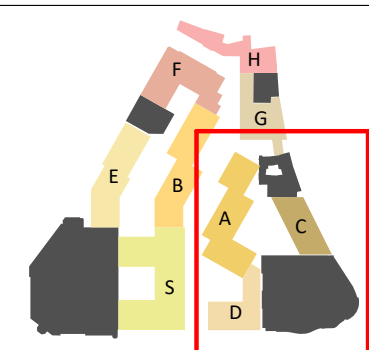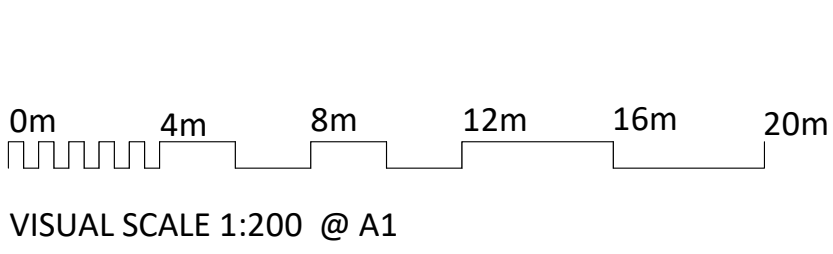

ColladoCollins Architects

17-19 Foley Street
London W1W 6DW
T 020 7580 3490
F 020 7580 2917
info@colladocollins.com
www.colladocollins.com

Date: 29/01/2021
Drawn By: LK
Checked by: RC
Scale @ A1: As indicated
Scale @ A3: 1: 400
CAD File No:

LOCHAILORT

Eagle Quarter, Newbury
Blocks A, C, D and Cinema
Proposed Plan - Seventh Floor
PLANNING
20011

P19

Revised
P1