

EAGLE QUARTER II
NEWBURY

ROBERT ADAM DETAILS

November 2023

LOCHAILORT

PARAPET
CORNICE

FILASTER

SHOP
FASCIA

144 BARTHLOMEW ST

CANOPY TO APARTMENT
ENTRANCE

ALSO ON FORMER KENNET CENTRE FACADE SOUTH

142 BARTHLOMEW ST

ORIEL

ALSO WITH MODIFICATIONS IN ELEVATION ON
FORMER, RELIQUET CENTRE FACADE NORTH

140-141 BARTHLOMEW ST

SECOND FLOOR
BELOW CILL

LINE OF ORIEL DOWNSTAIR

SECTION
OF
BARGE BOARD

CREASING TILE
PROJECTING
KEYSTONE

ORIEL WINDOW, TILE
HANGING & SOFFIT





100
REED AND BEAD
BOARDED SOFFIT

139 BARTHLOMEW ST

GRILLE

EAGLE QUARTER
139-144 BARTHOL-
OMEN STREET
KEY DETAILS 1:5
ROBERT ADAM
DECEMBER 2022

300mm

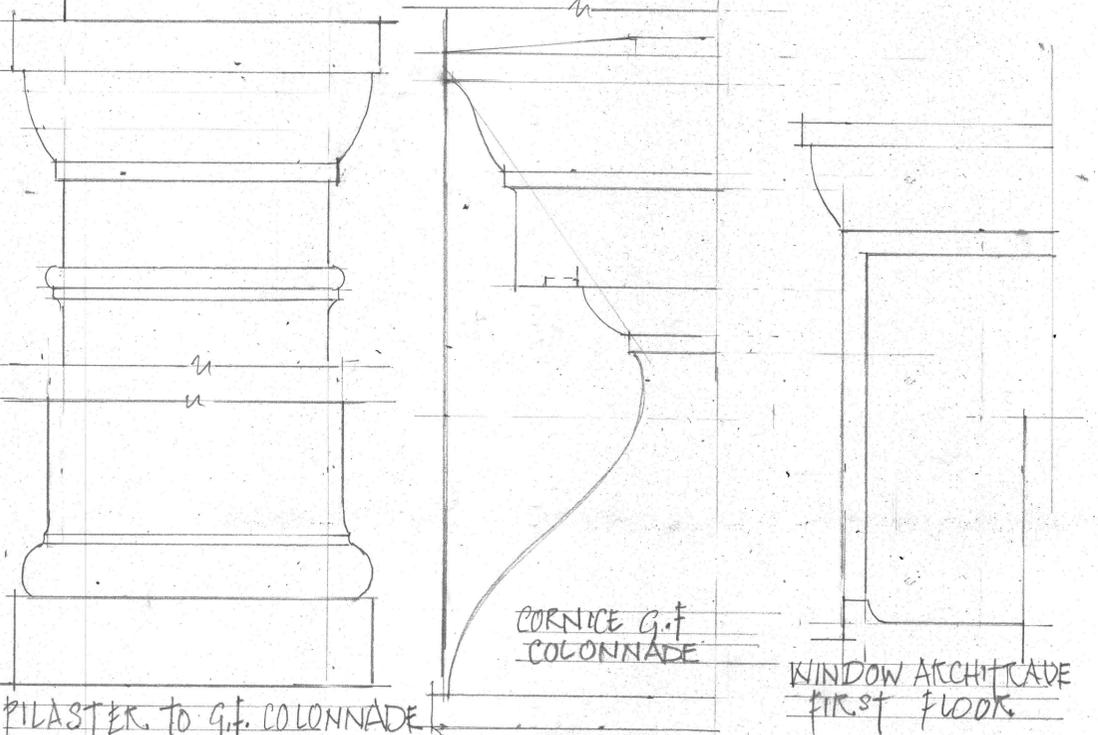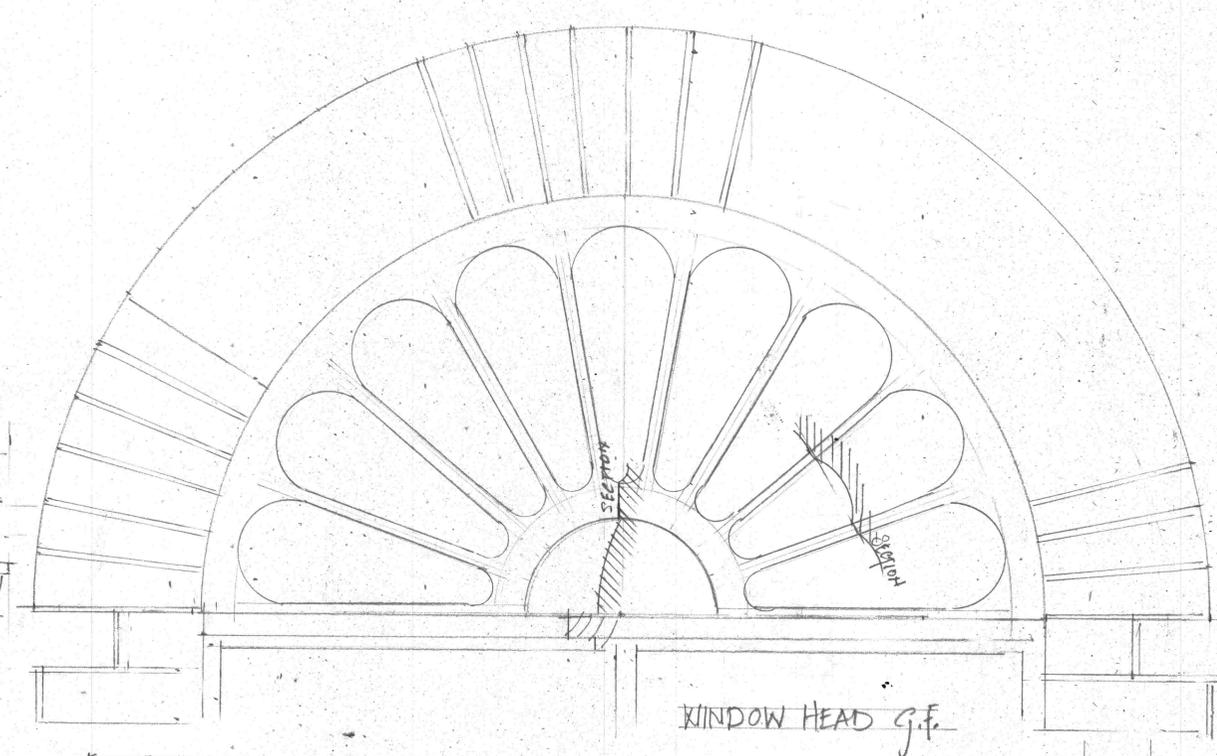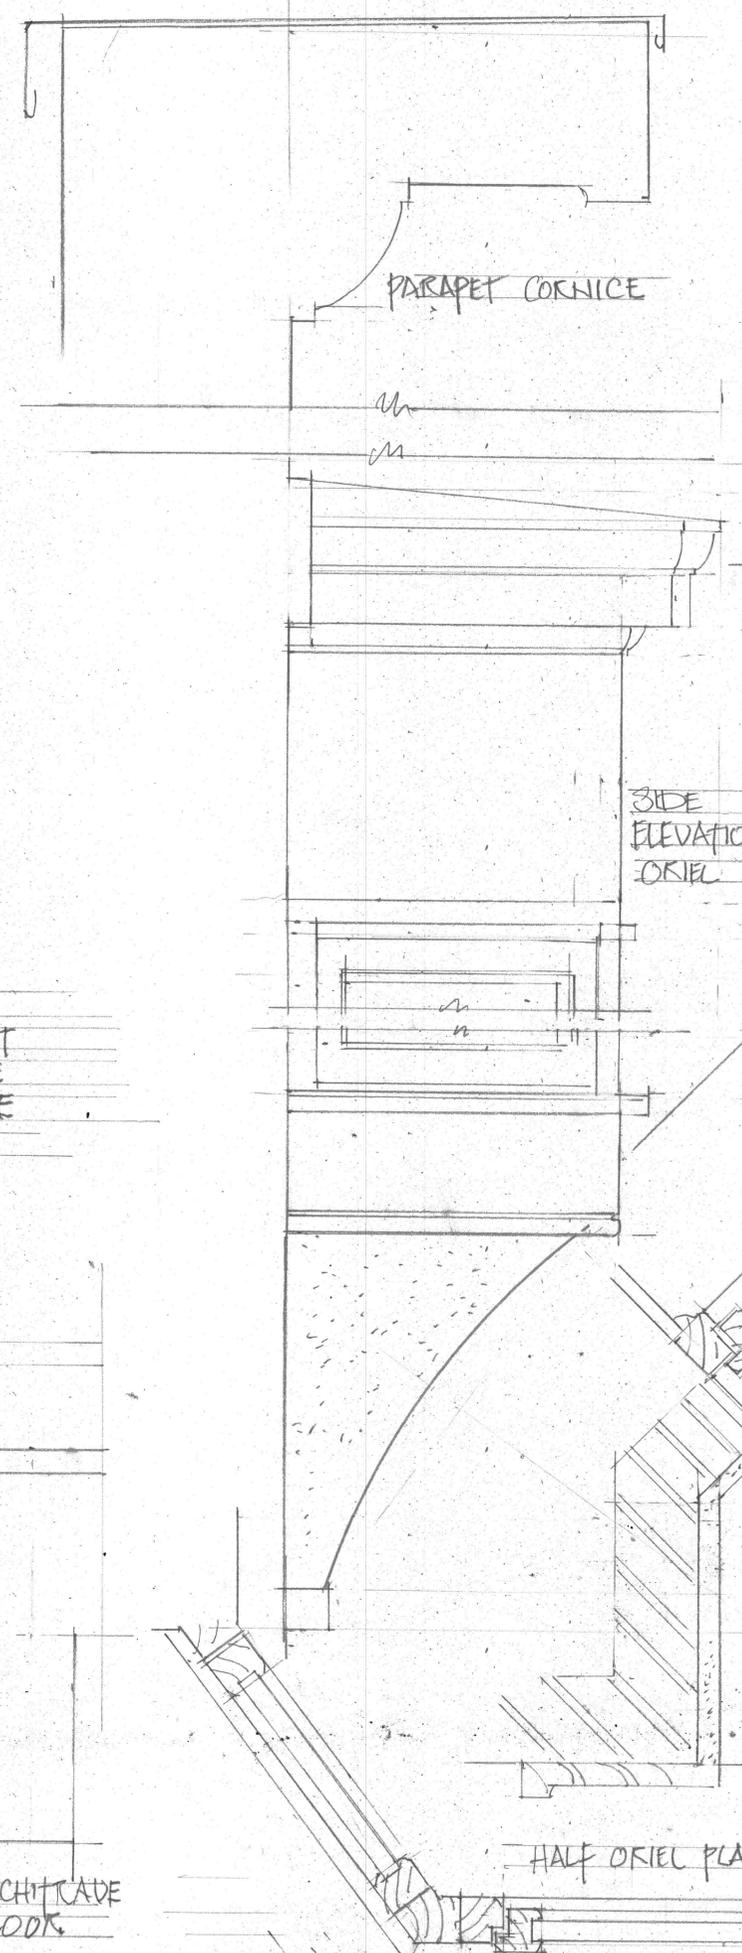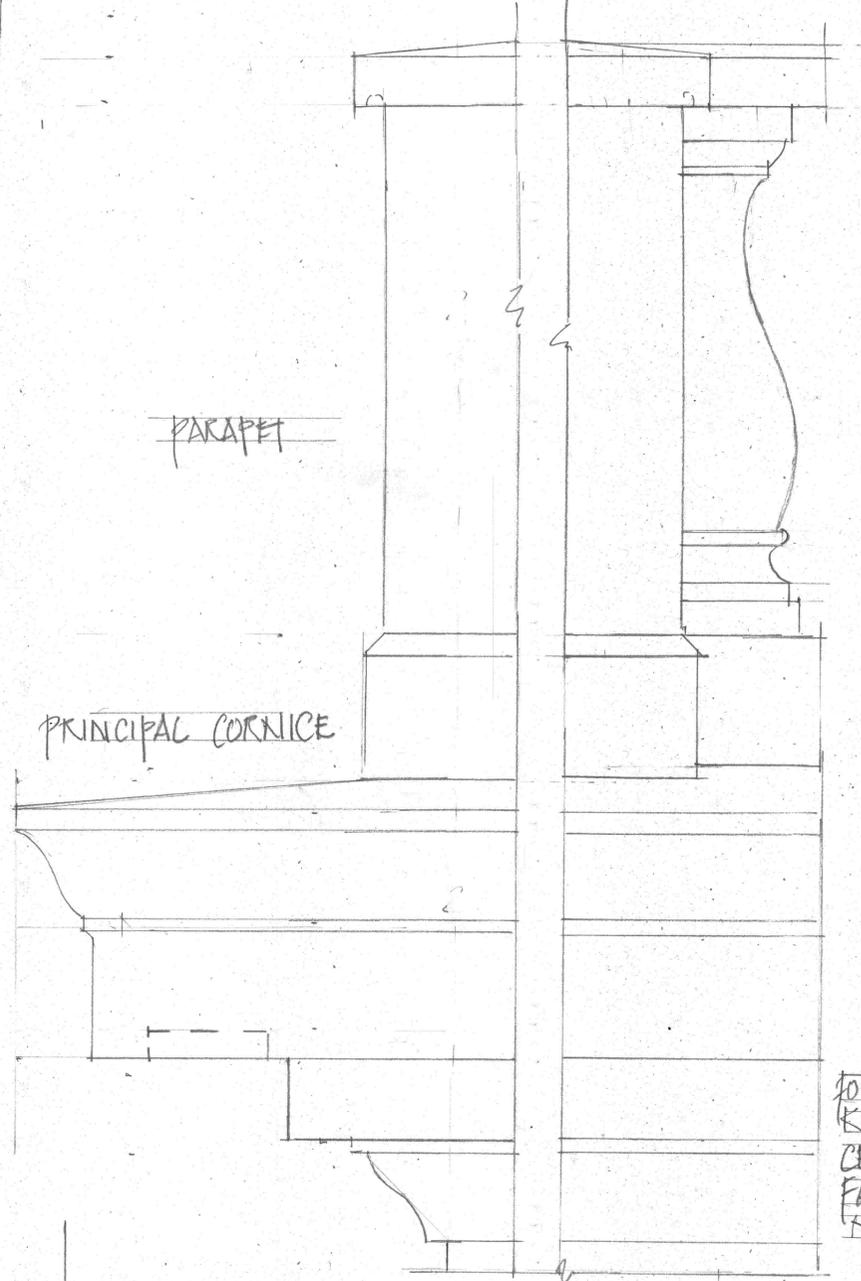

RECESSED PORCH

EAGLE QUARTER
 FORMER KENNET
 CENTRE FACADE
 KEY DETAILS 1/5
 ROBERT ADAM
 DECEMBER 2022

EAGLE SCULPTURE

PRINCIPAL CORNICE

COLUMN CAPITAL
SEE LARGER SCALE
DETAIL

INCRIBED DECORATION

CENTRAL SEGMENTAL PEDIMENT

SHOP SIGN
AND PORTAL
TO
EAGLE COURT

BALCONY AND BRACKET





SPACED PUTTING
FOR FULL COLUMN


BEATON

EAGLE QUARTER
 17 MARKET PLACE
 KEY DETAILS 1:5
 ROBERT ADAM
 NOVEMBER 2022





300mm

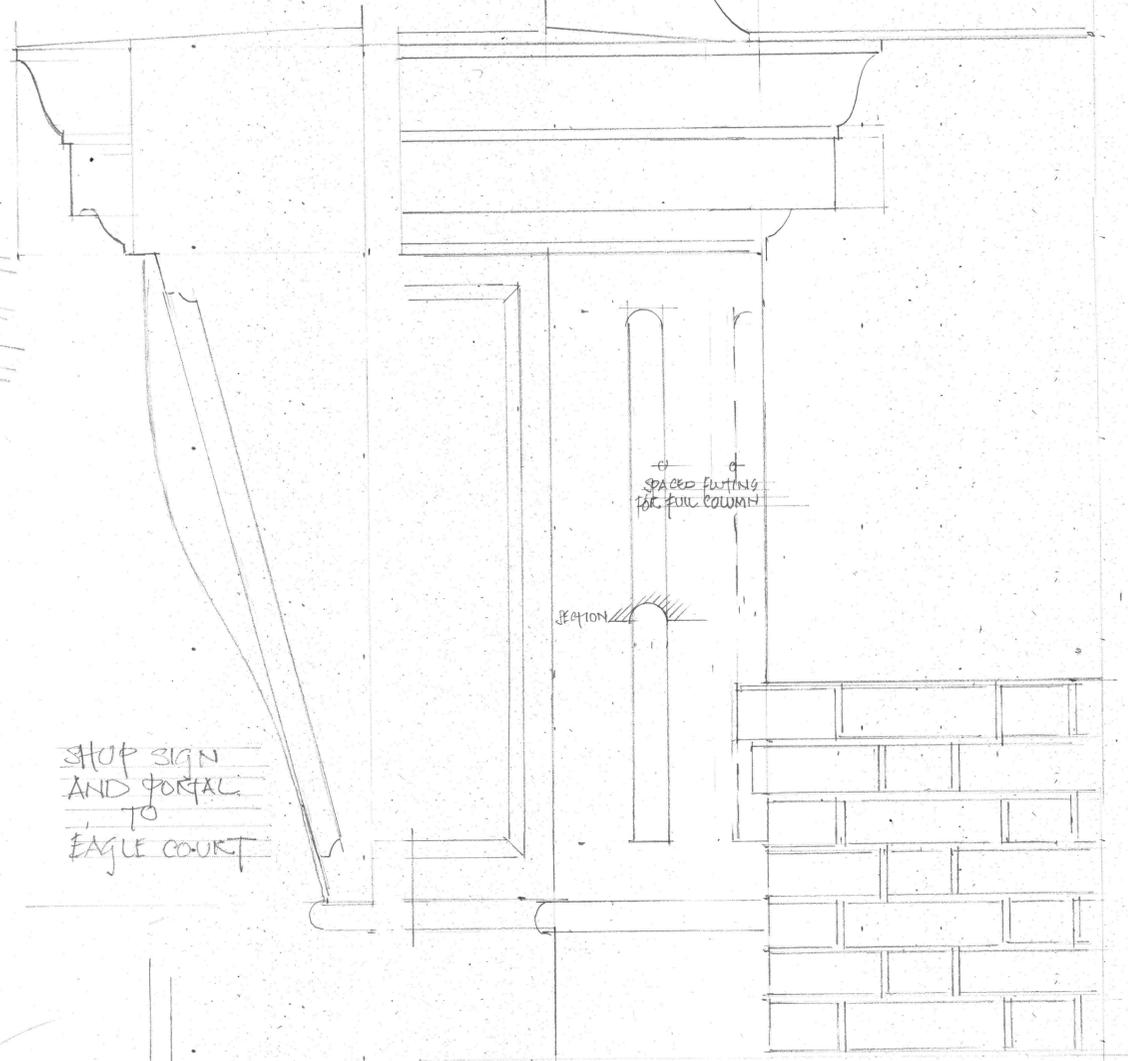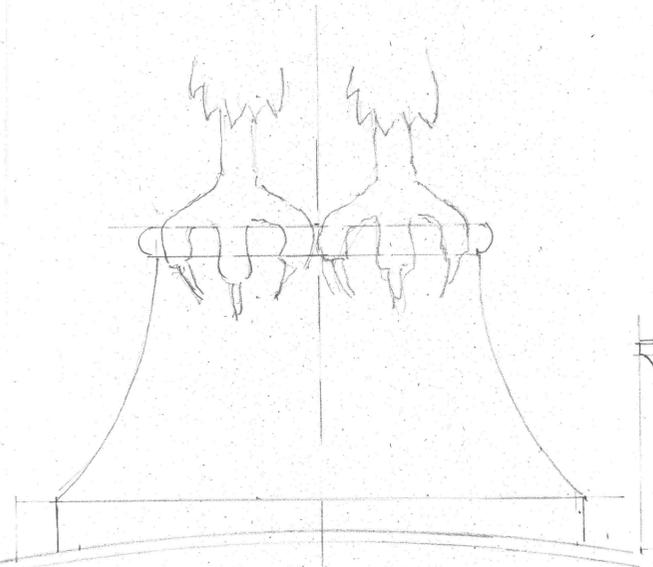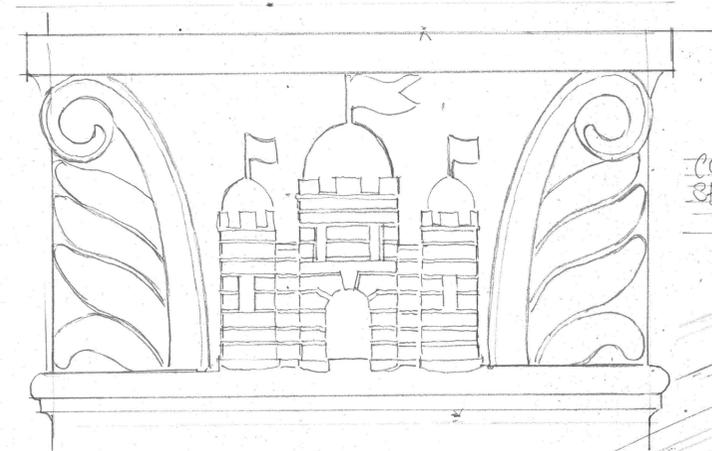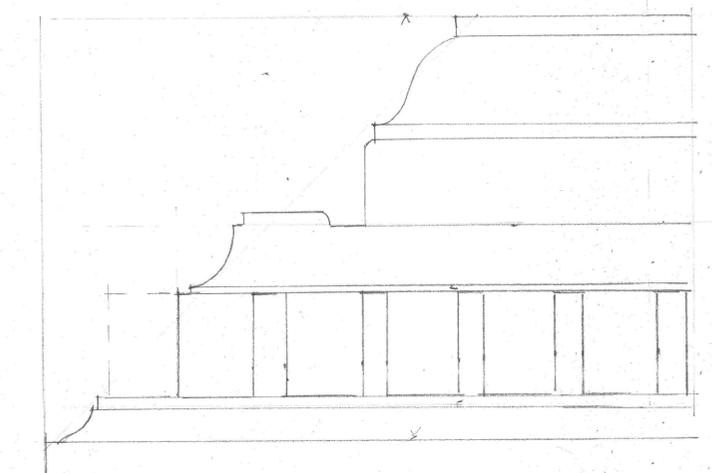


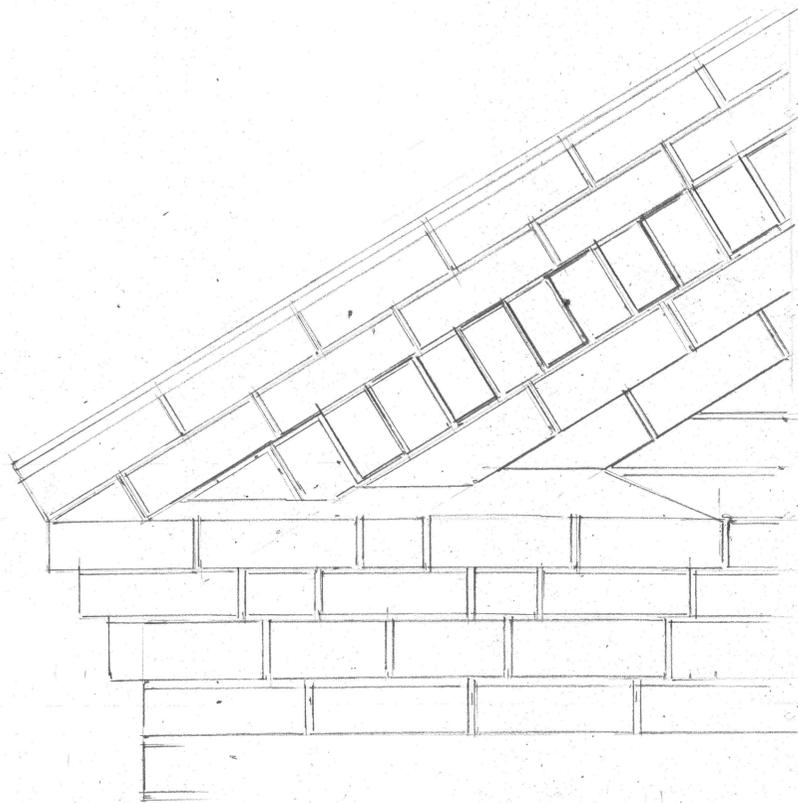


25 CHEAP STREET
RUSTICATION AND PEDIMENT

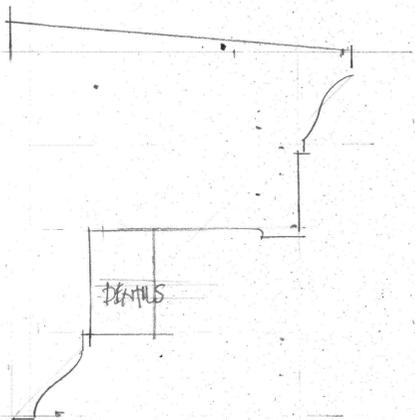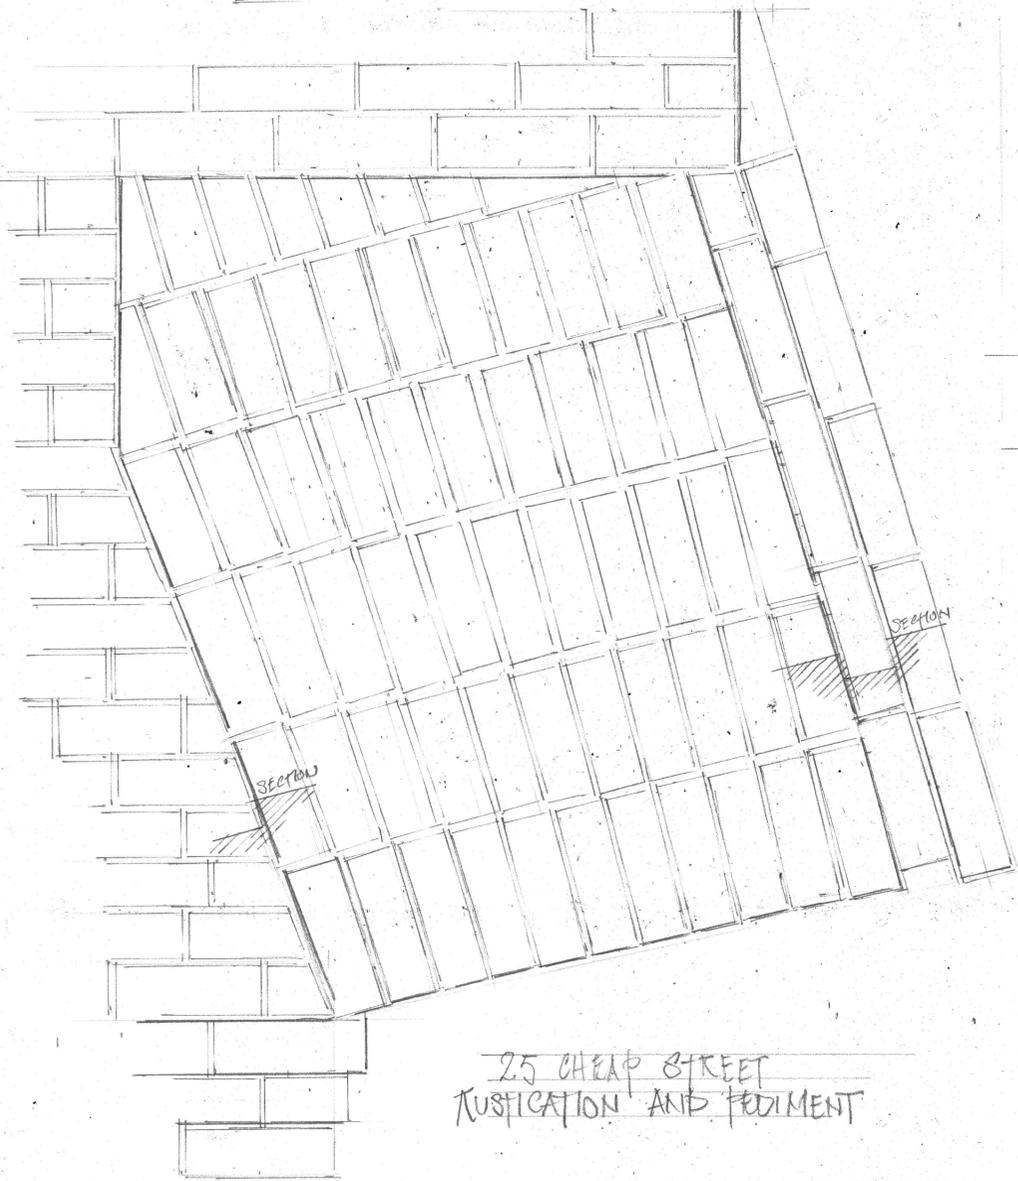


DETAILS



29-30 CHEAP STREET

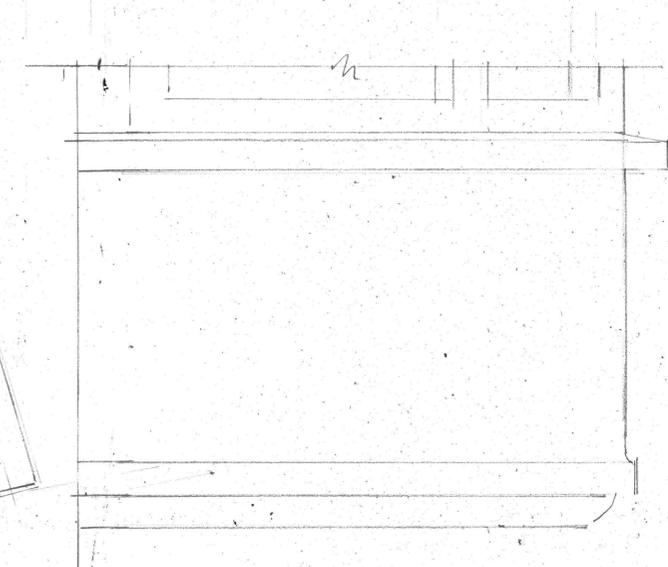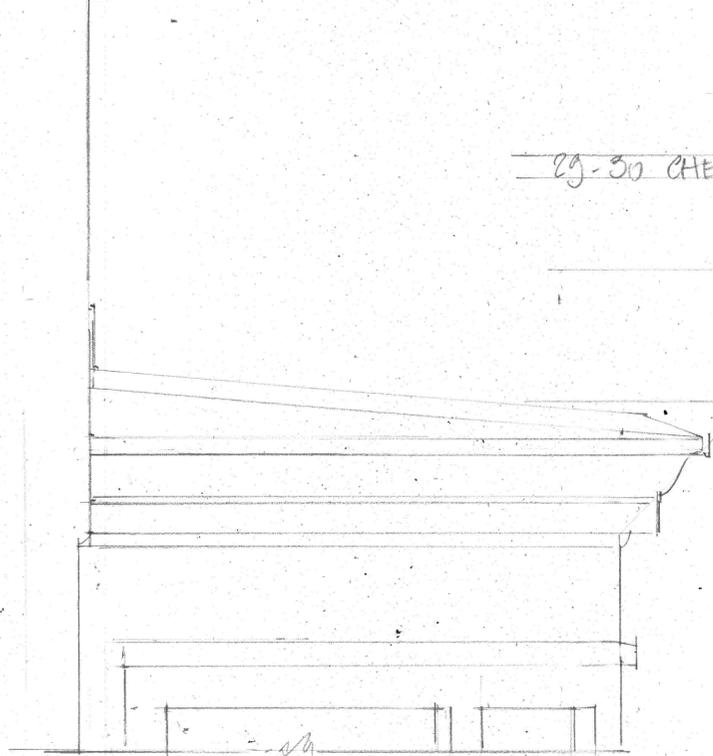

28 CHEAP STREET
ORIEL AND CORNICE

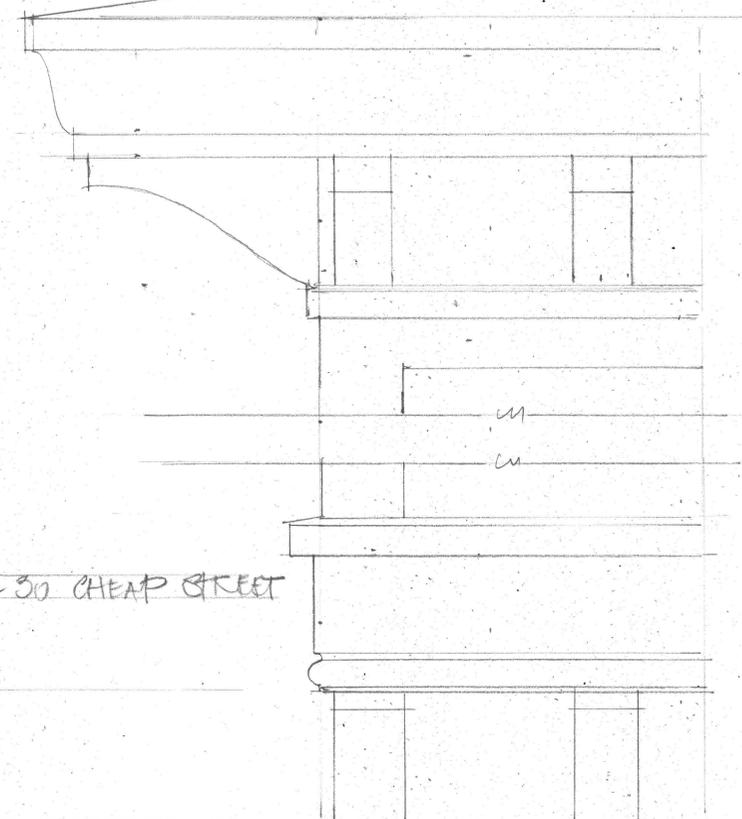


PART ELEVATION ORIEL

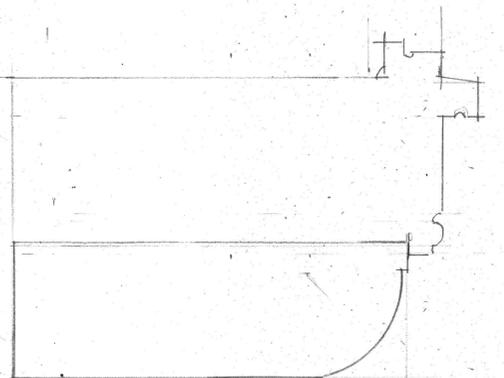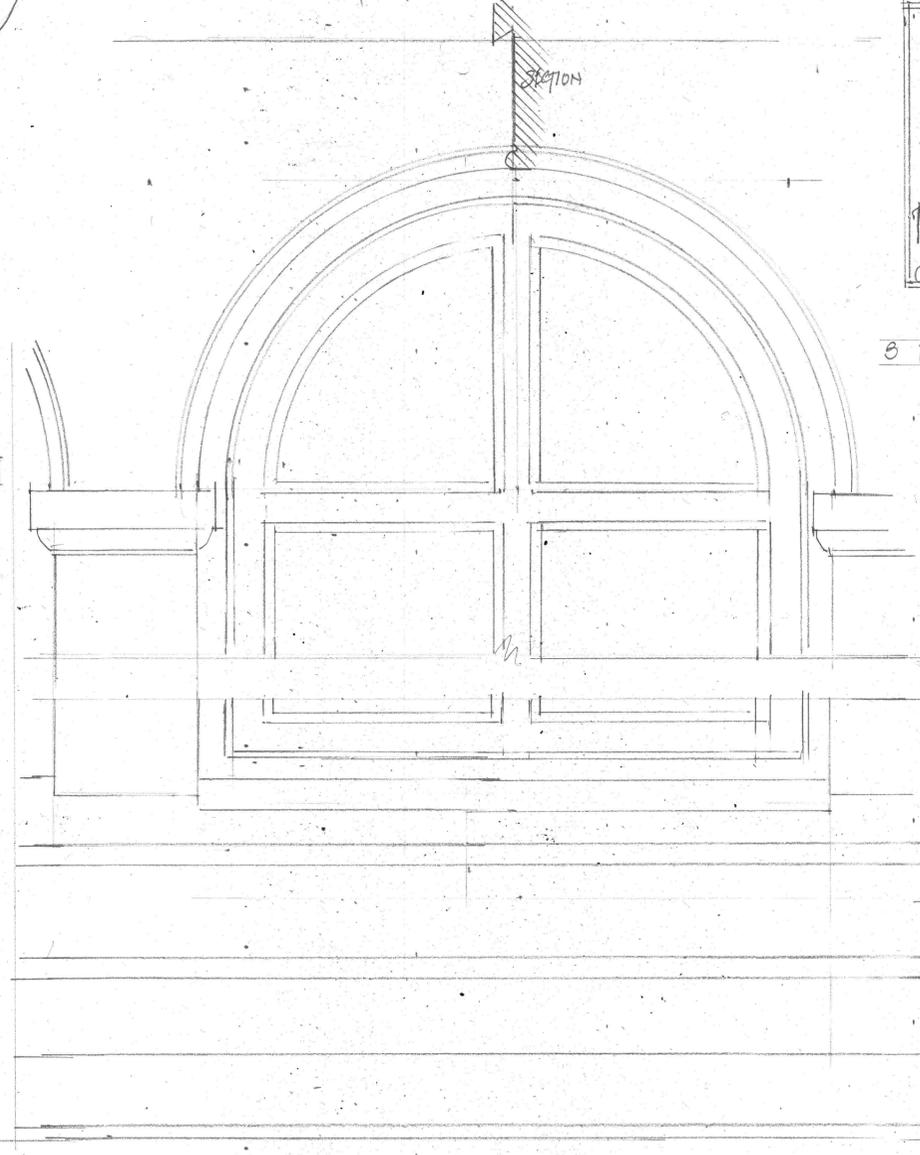



SECTION ORIEL

EAGLE QUARTER
5 MARKET PLACE
AND CHEAP STREET
KEY DETAILS 1/5
ROBERT ADAM NOV '22
0 300MM

5 MARKET PLACE

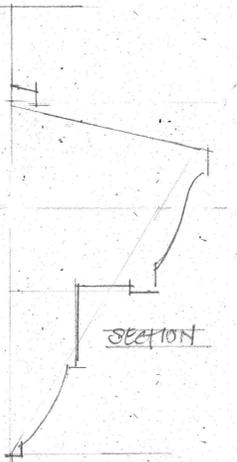

SECTION

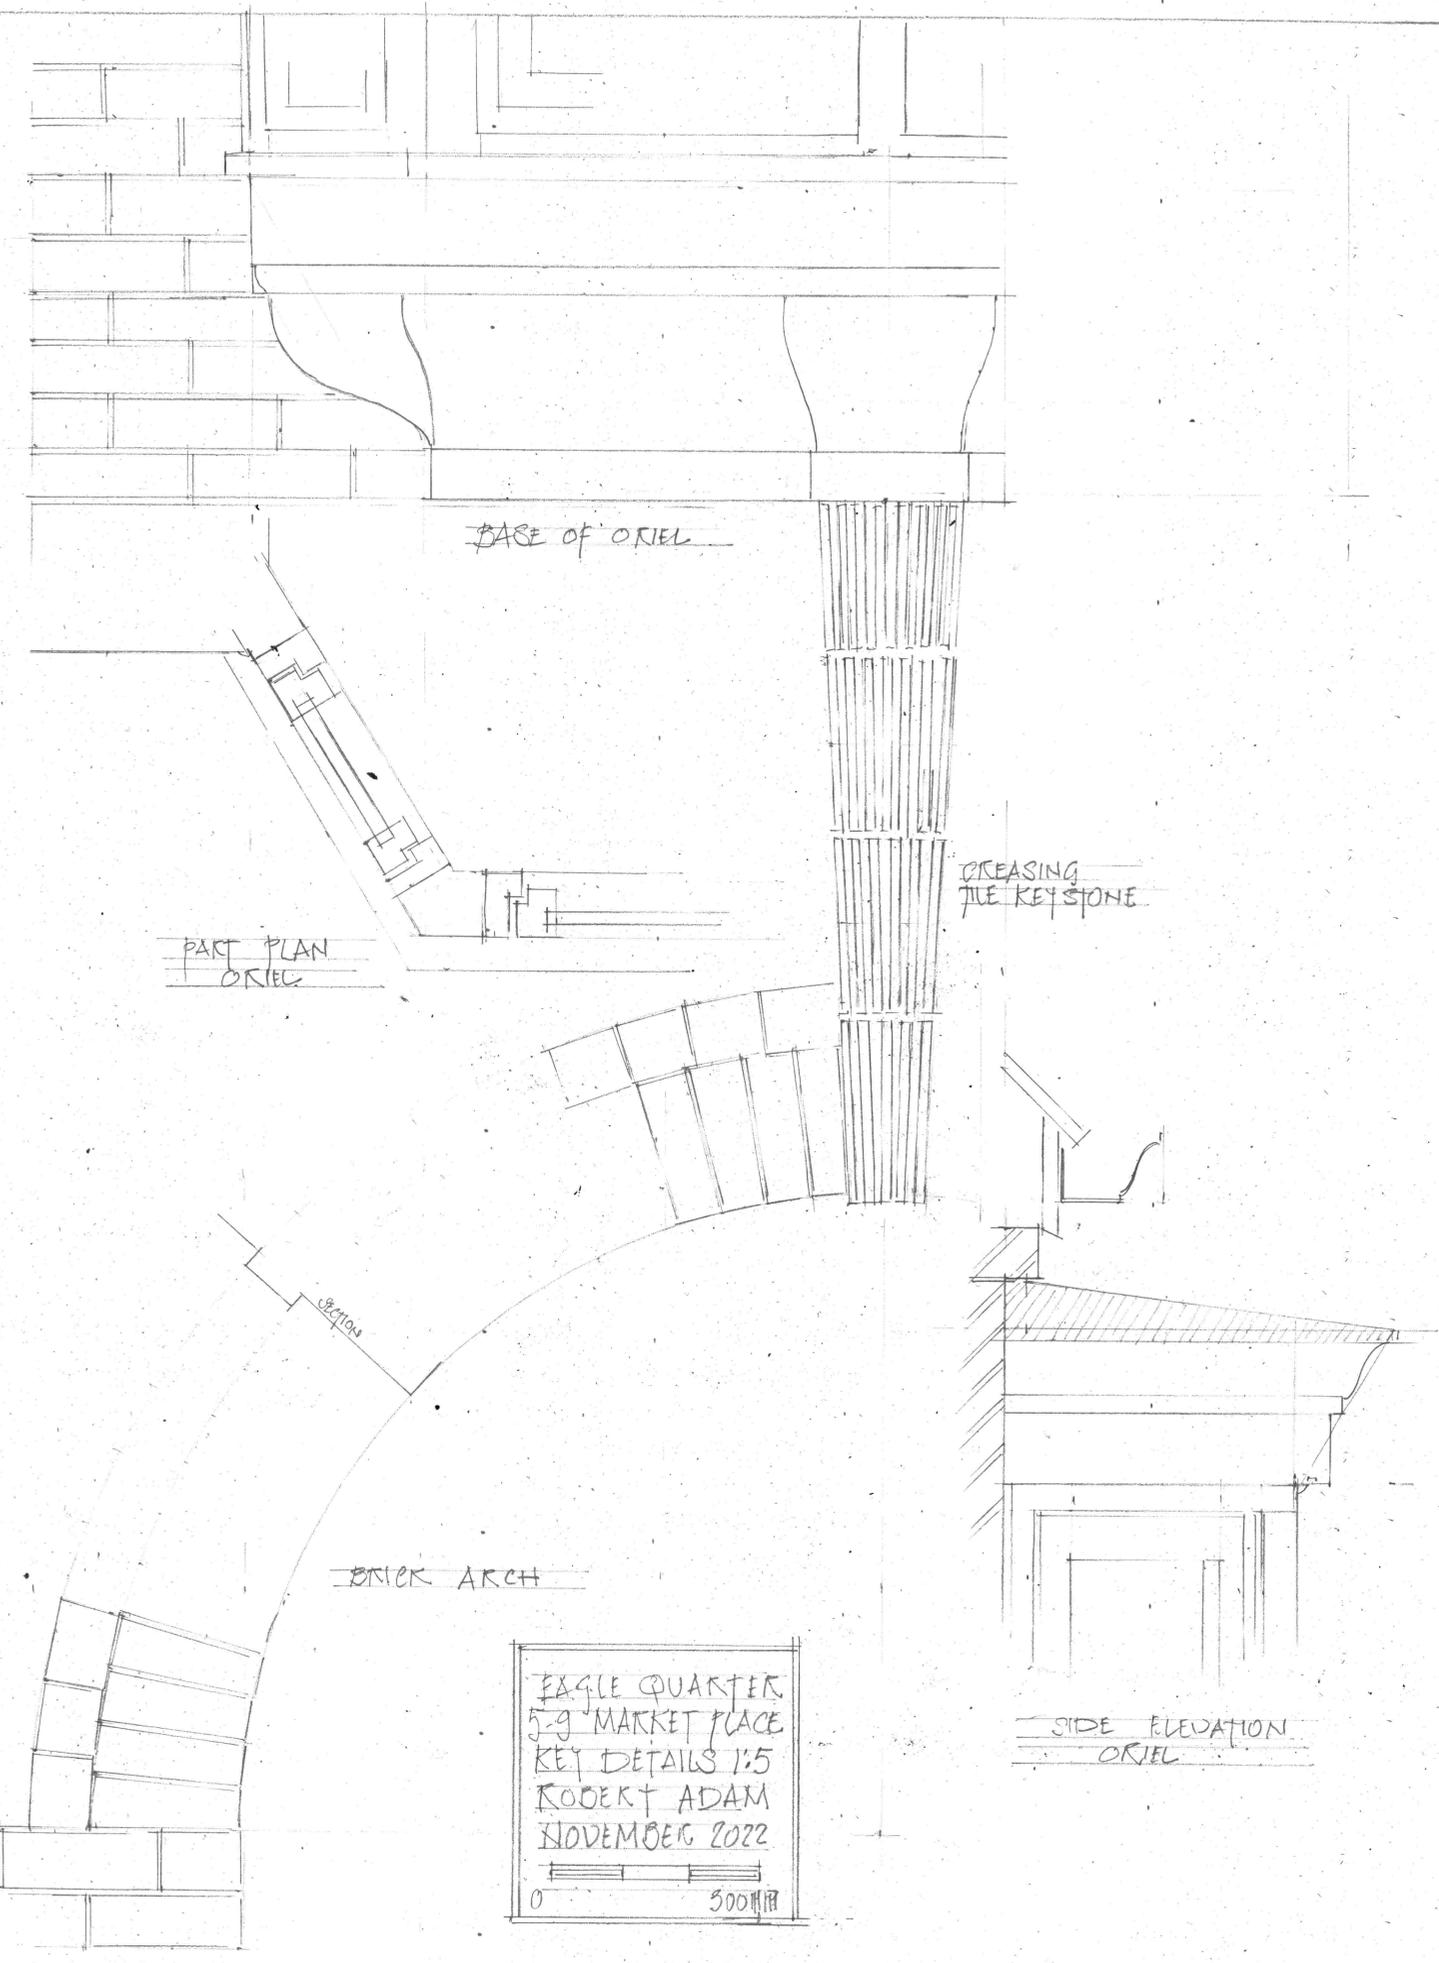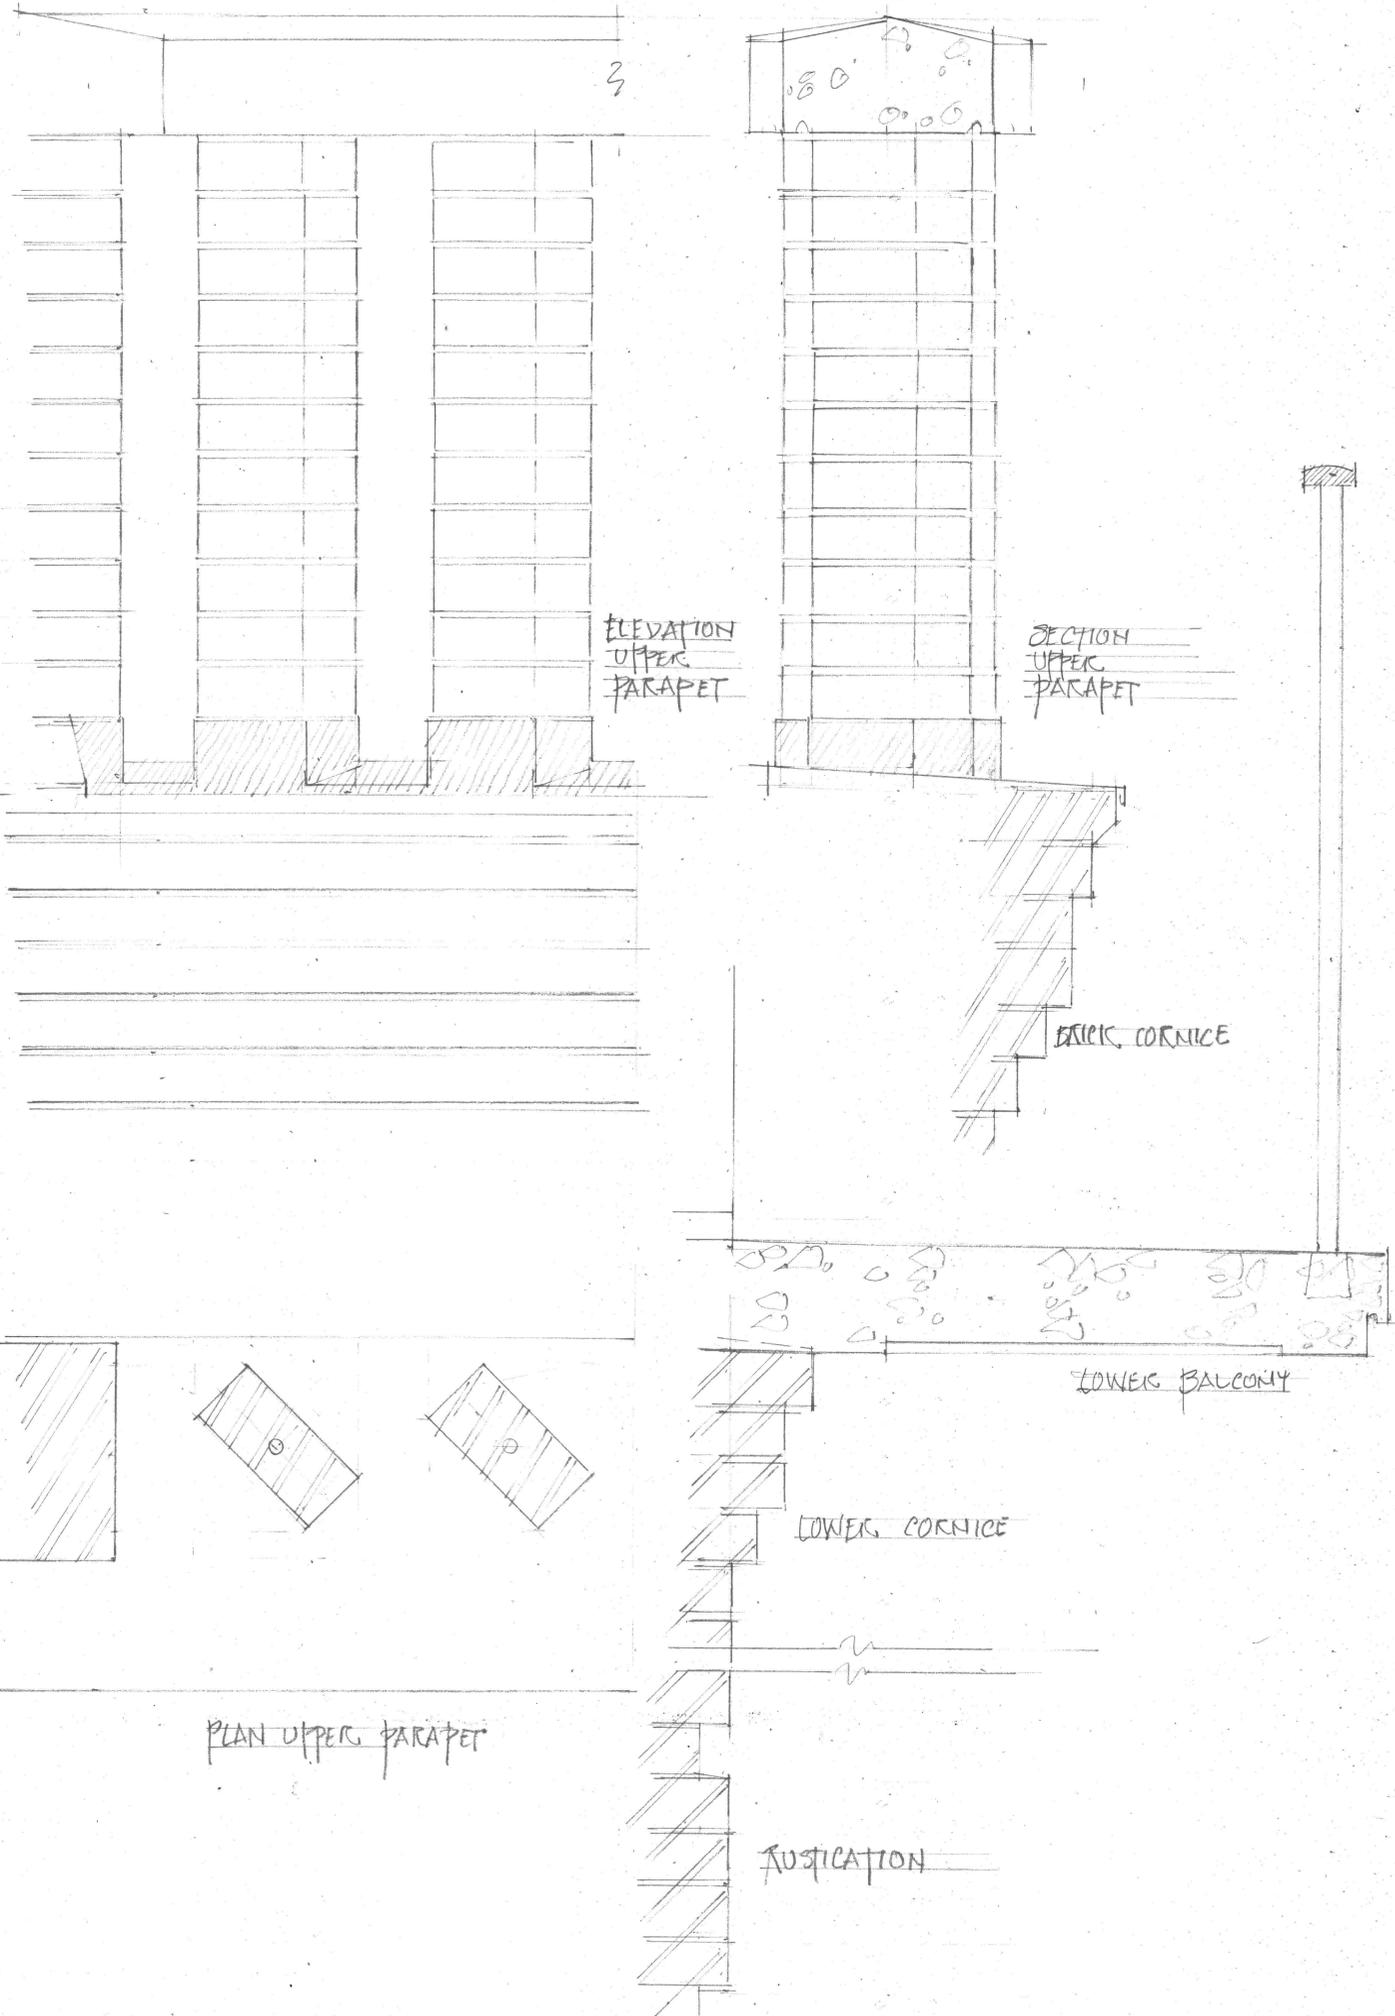

EAGLE QUARTER
 5-9 MARKET PLACE
 KEY DETAILS 1:5
 ROBERT ADAM
 NOVEMBER 2022

0 500mm